

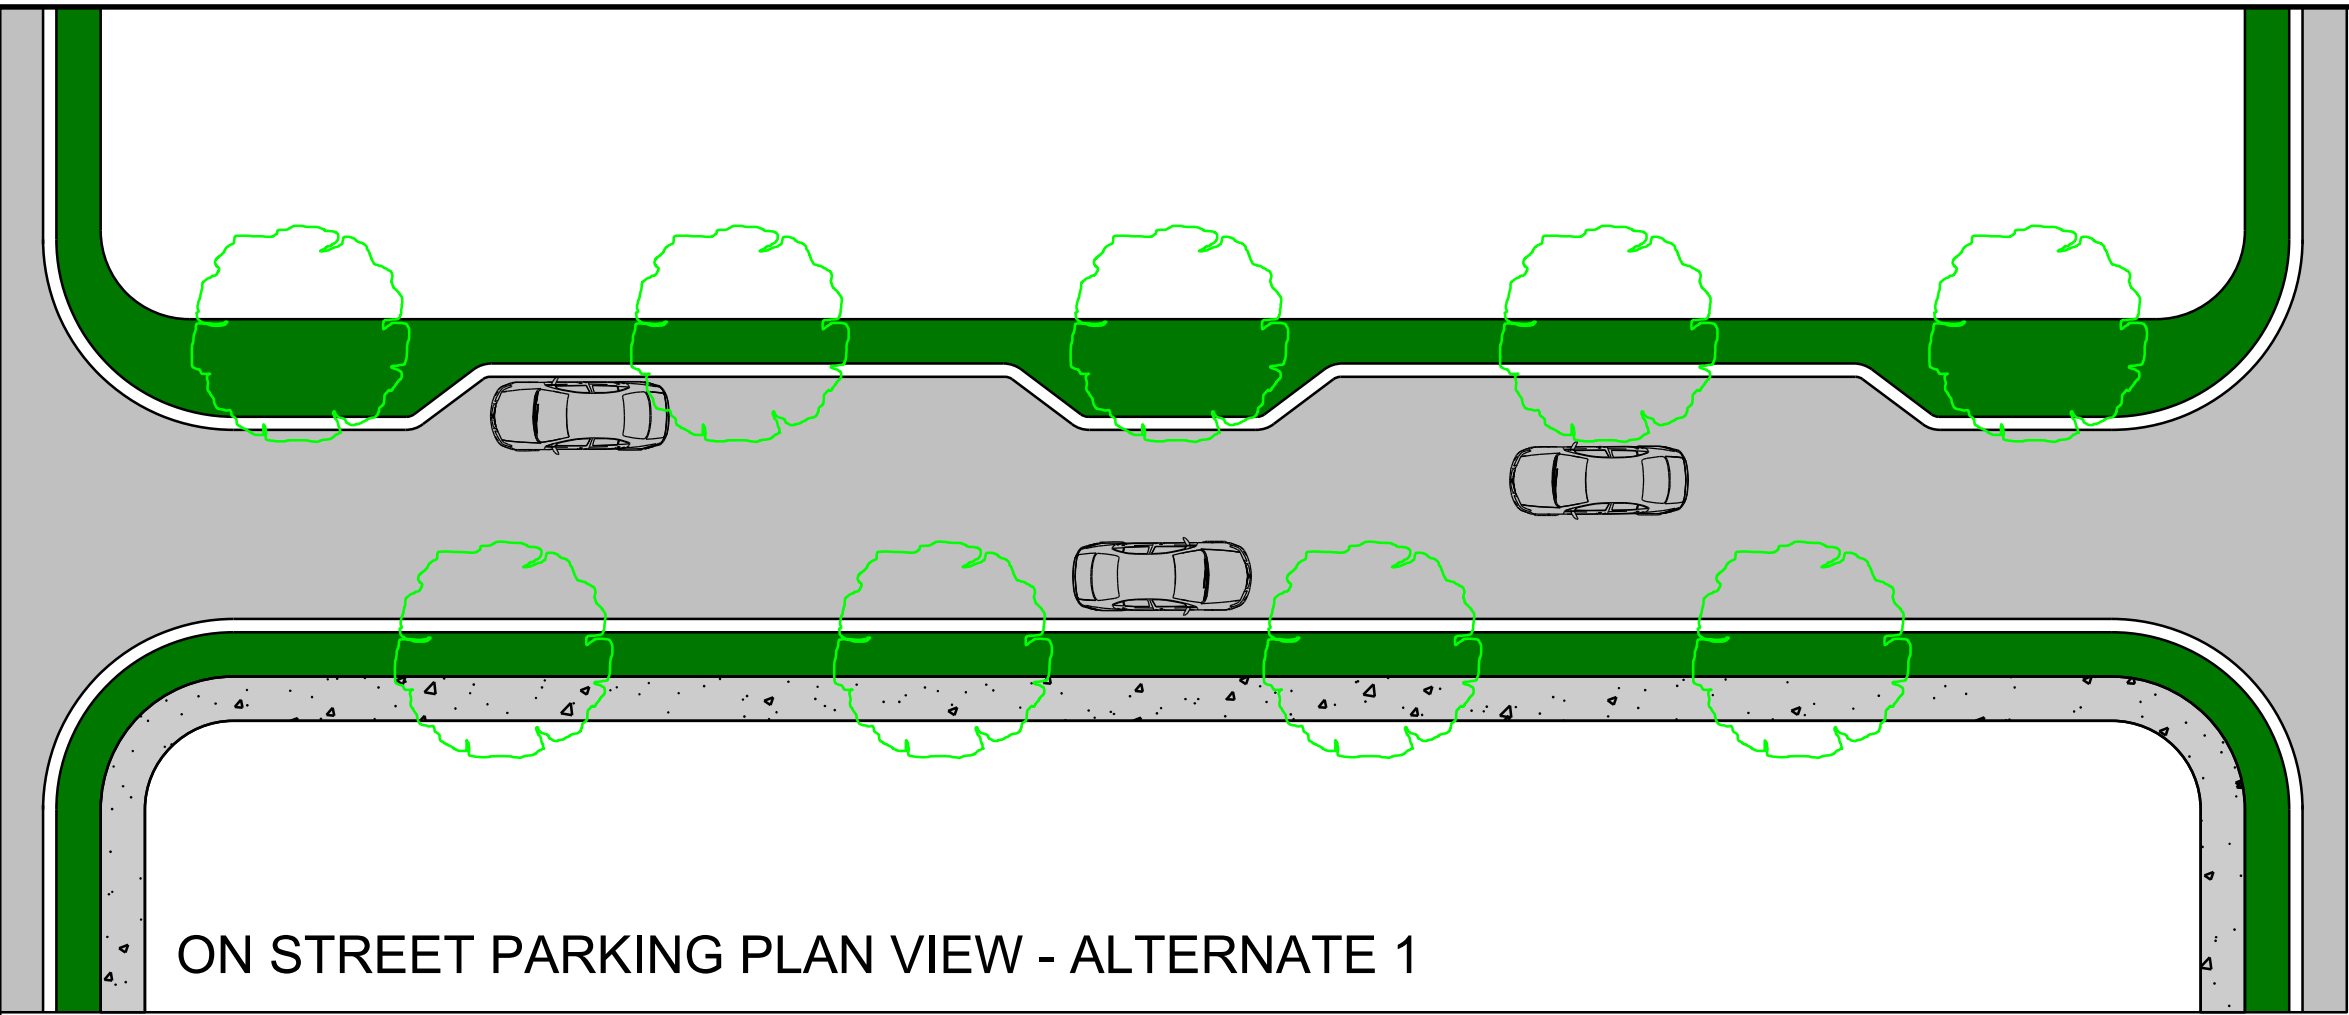
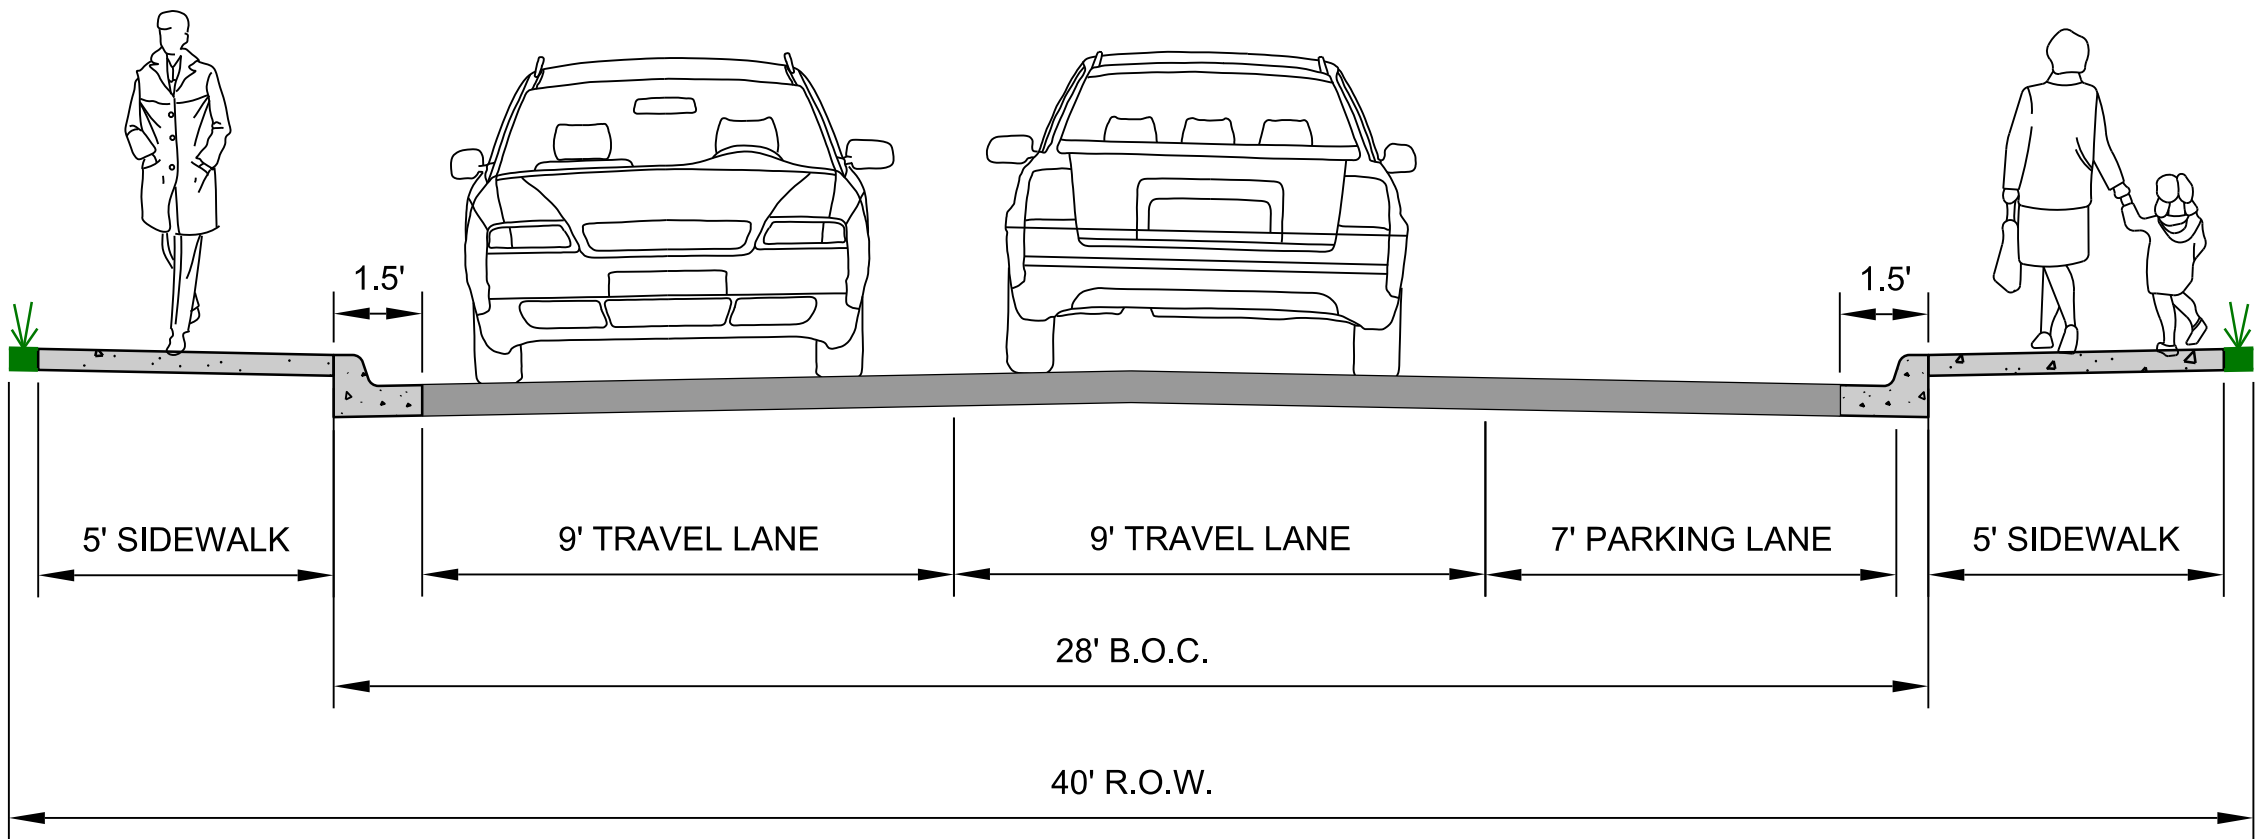



# **Appendix A**

## **Master Street Plan Typical Sections**

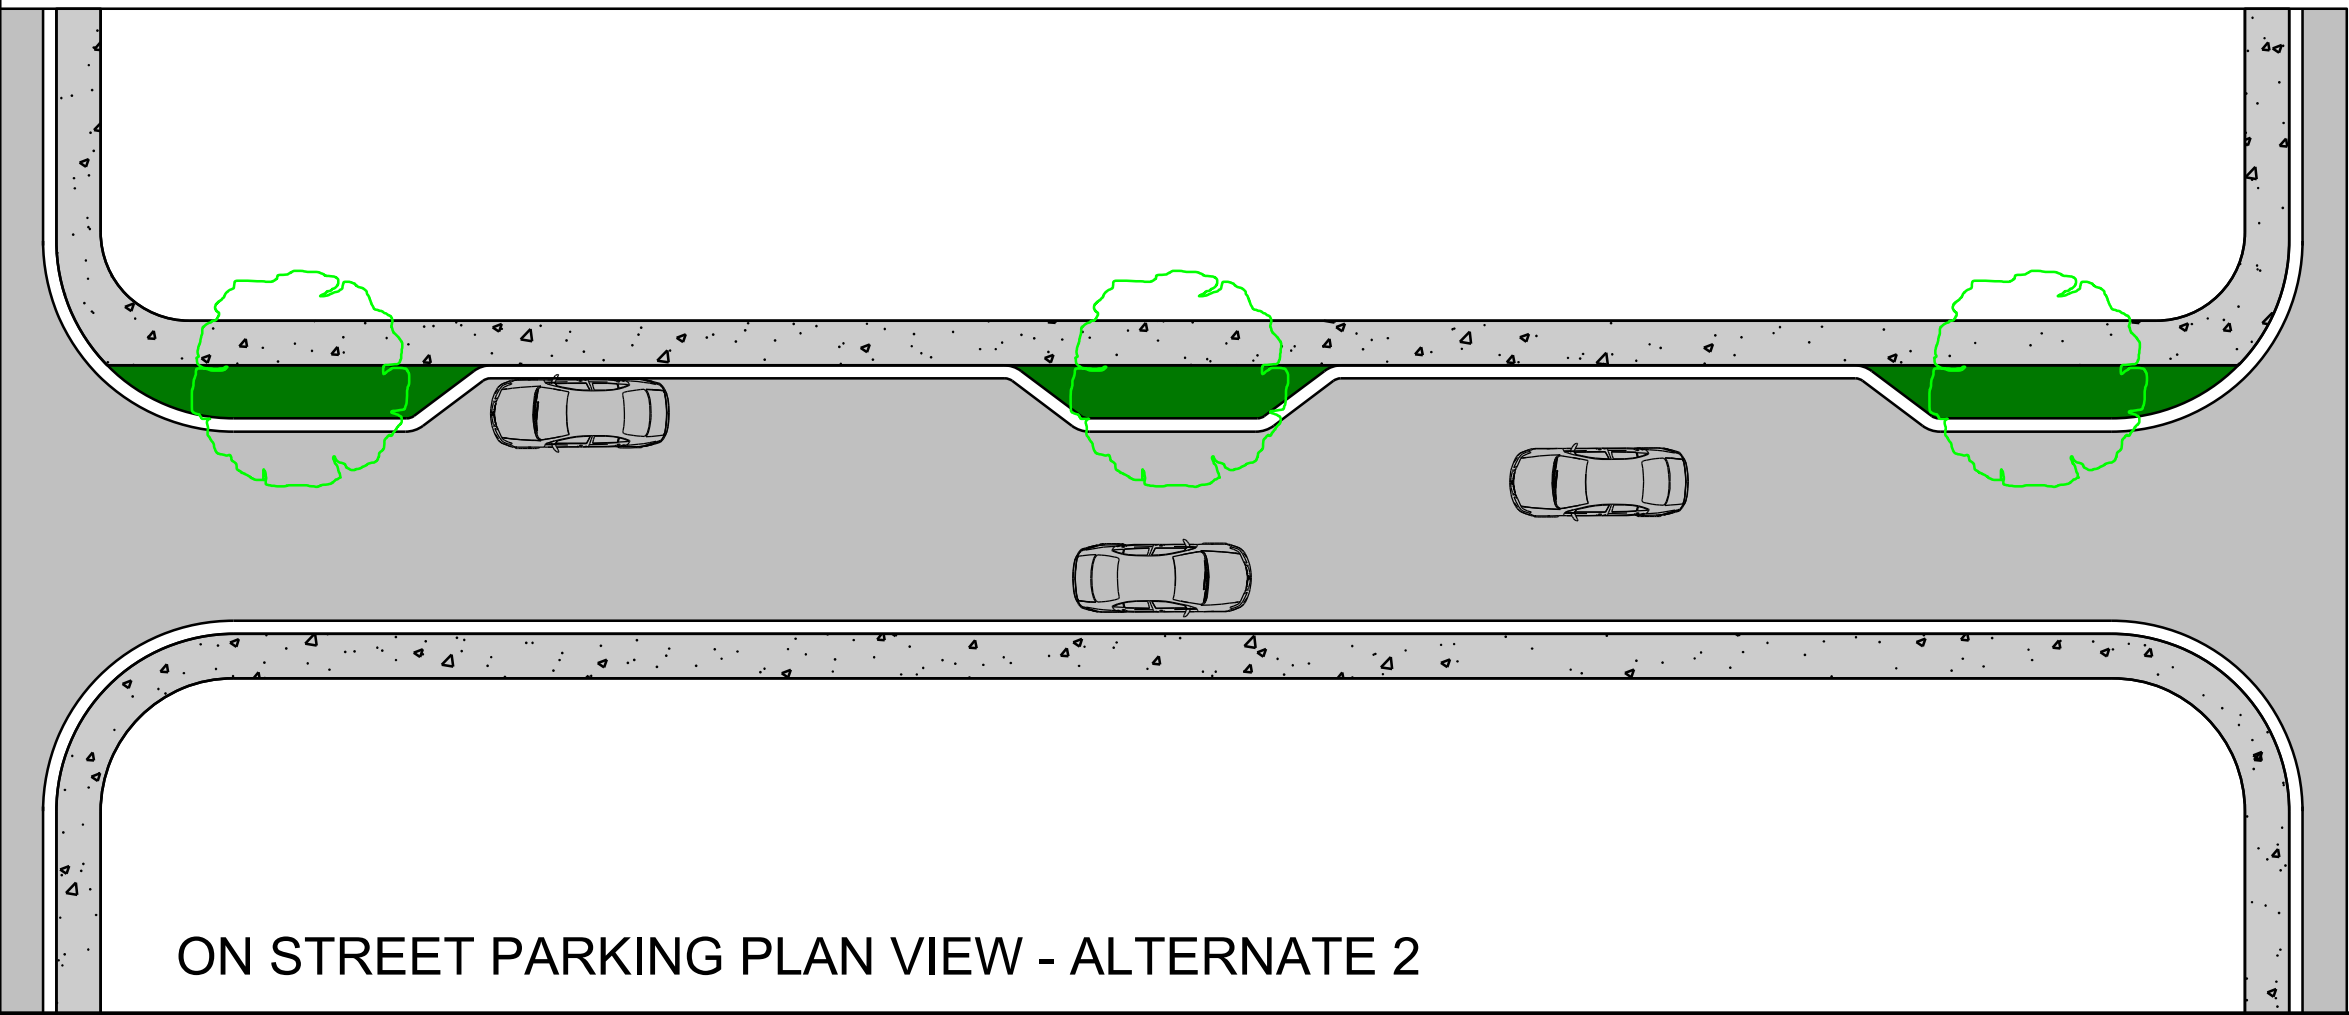


# LOCAL STREET

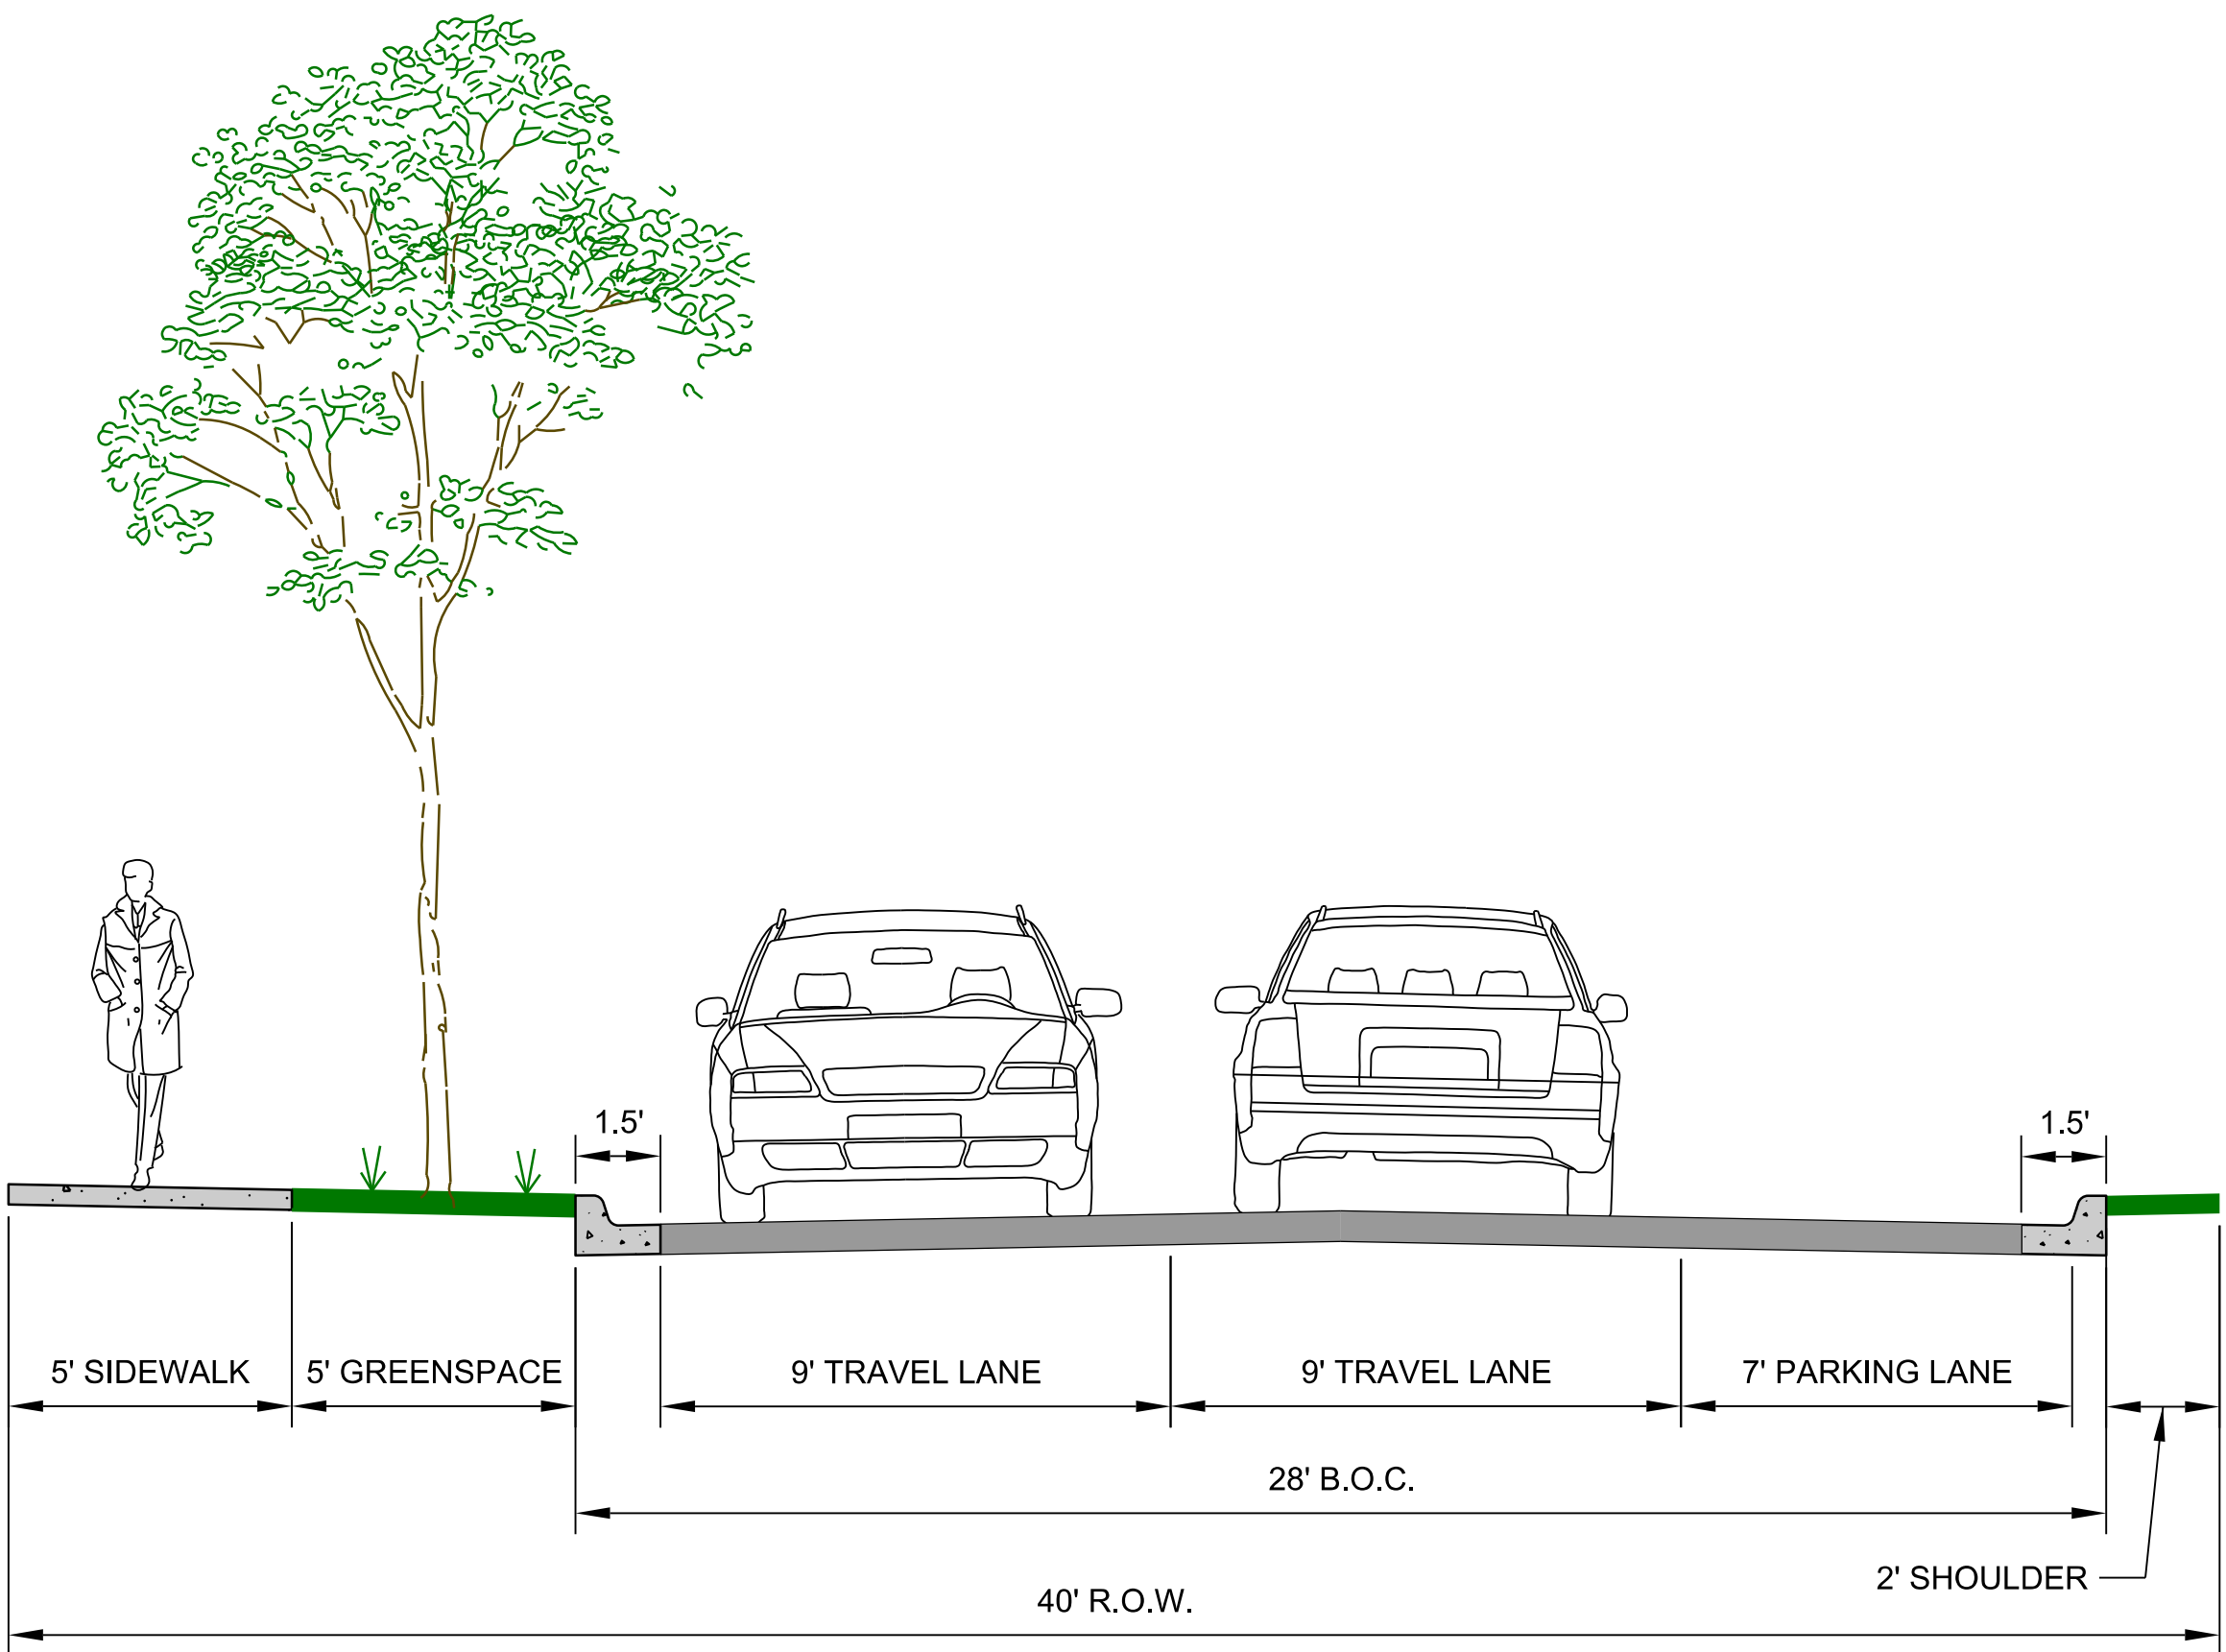

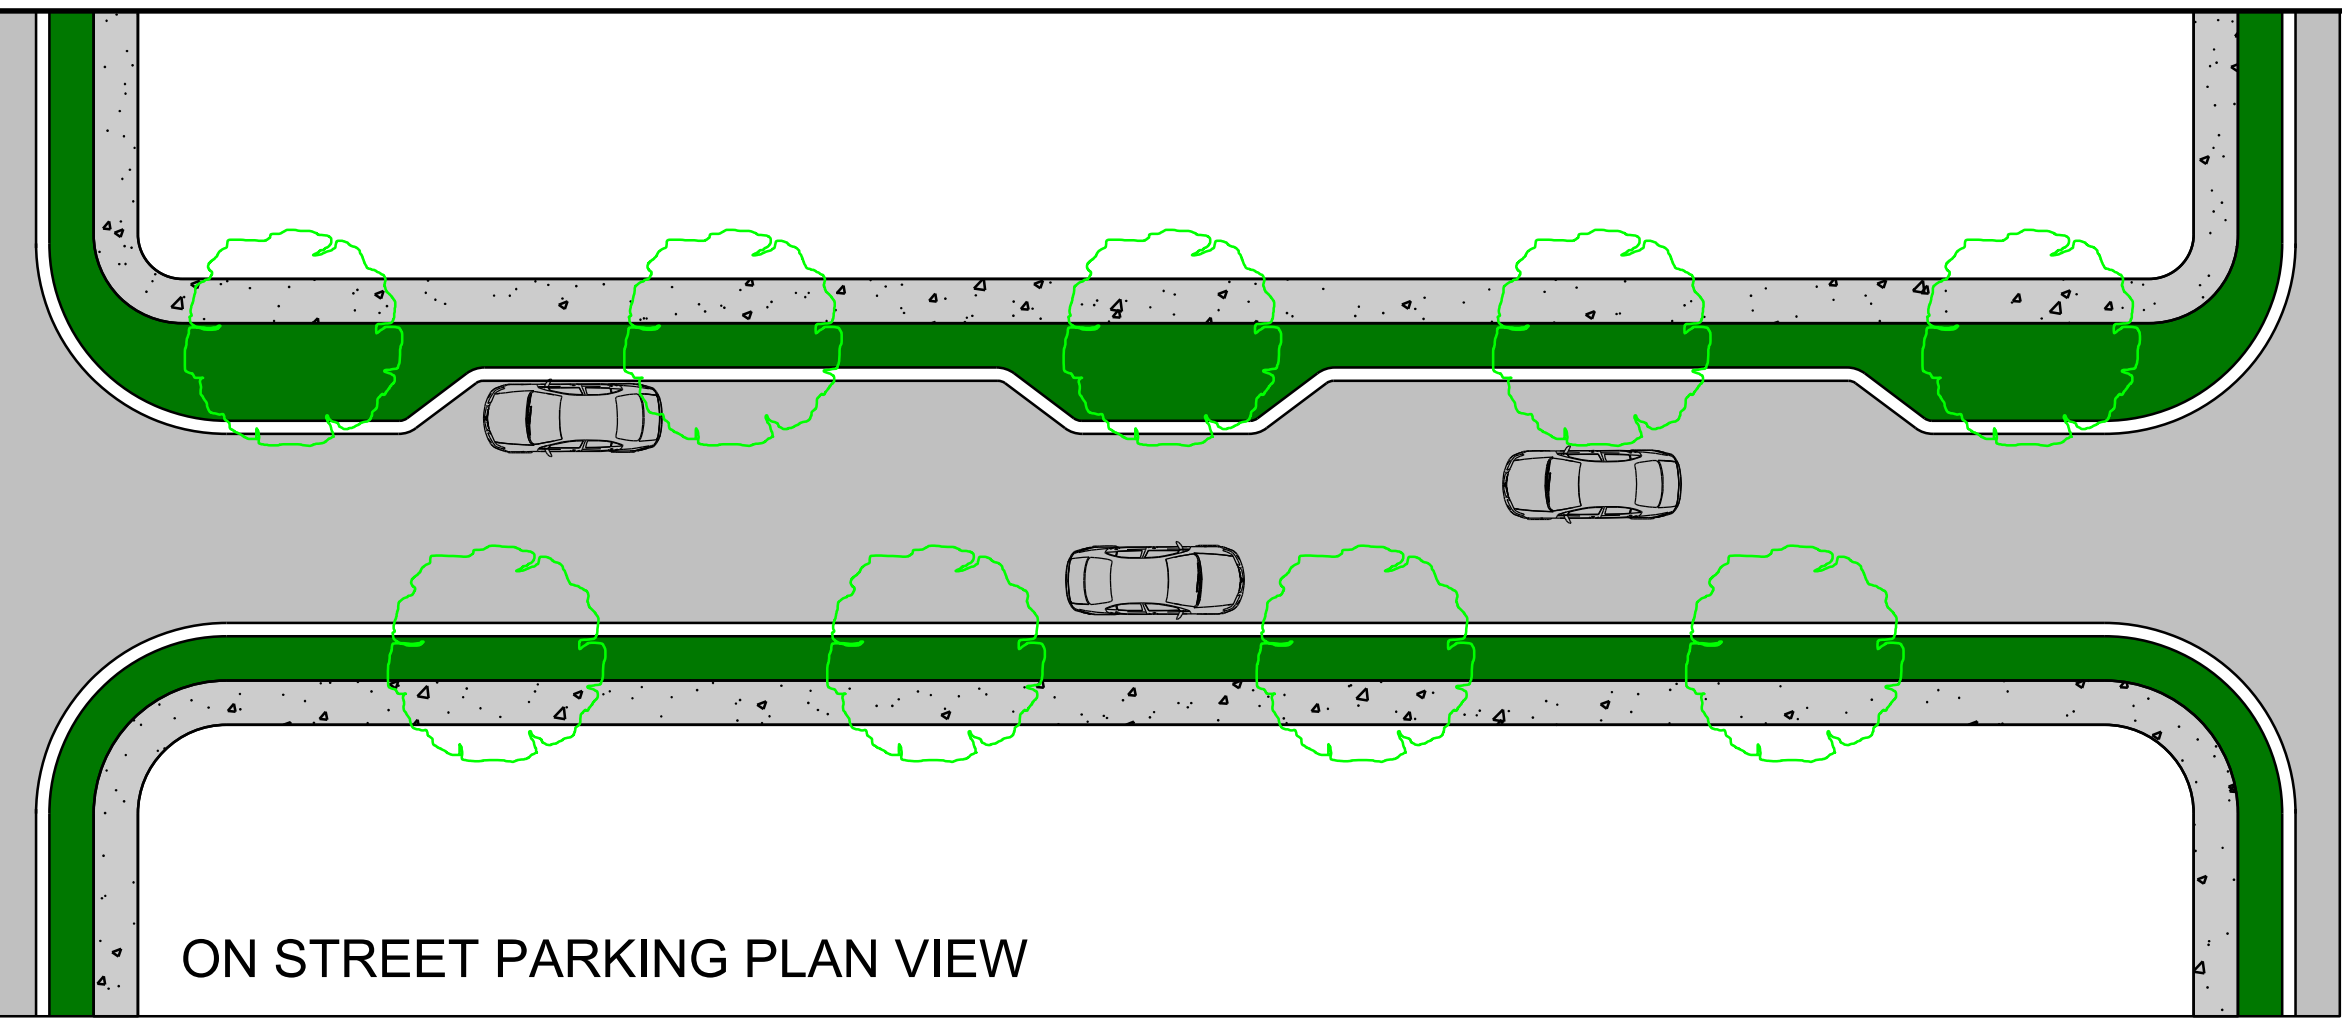


NOTE:  
ON-STREET PARKING SHALL BE  
LOCATED ON ONE SIDE OF THE  
STREET. OTHER SIDE OF  
STREET SHALL BE SIGNED AS  
"NO PARKING".


# LOCAL SUBDIVISION STREET

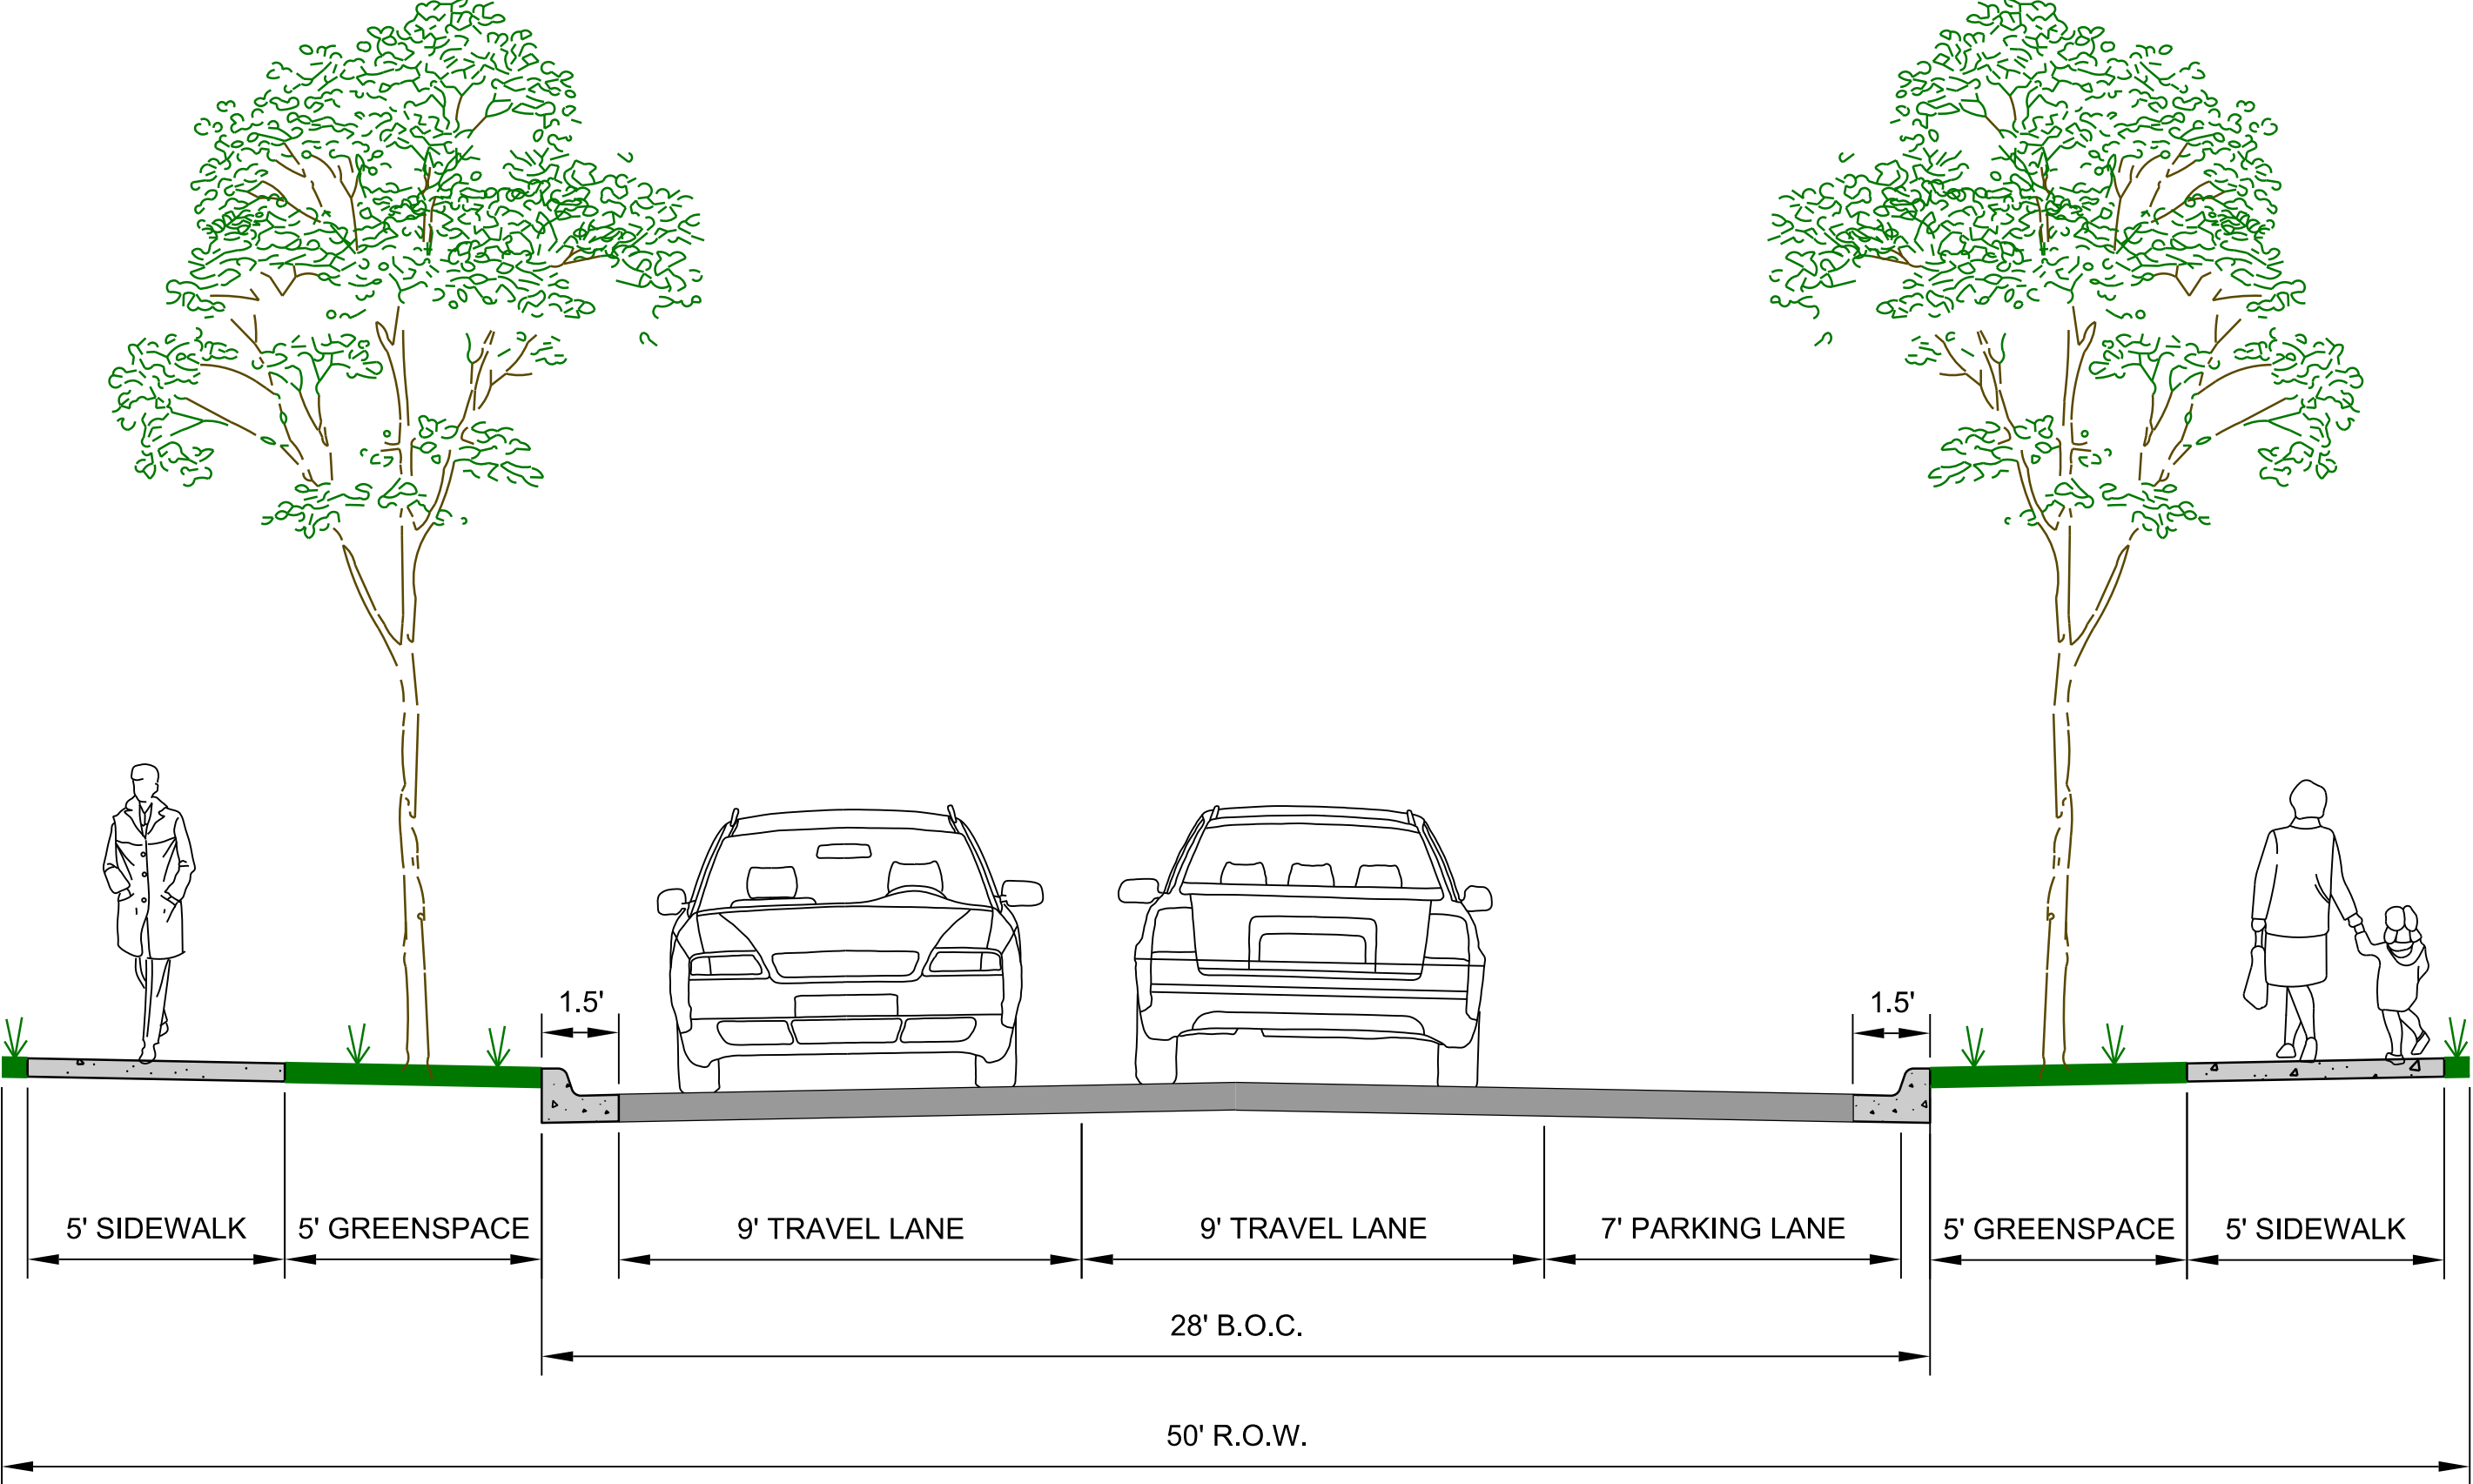

RURAL COLLECTOR

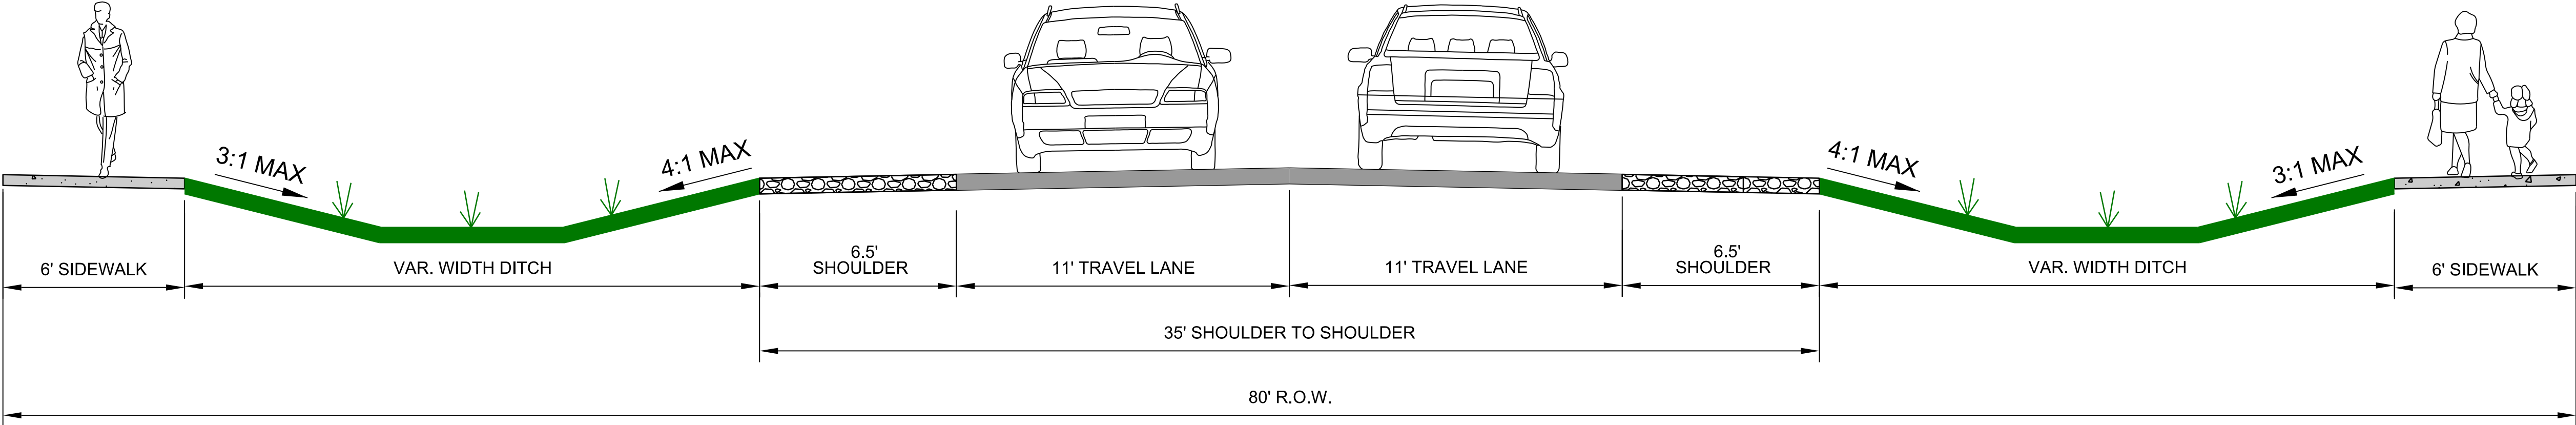


COLLECTOR (TRAIL)

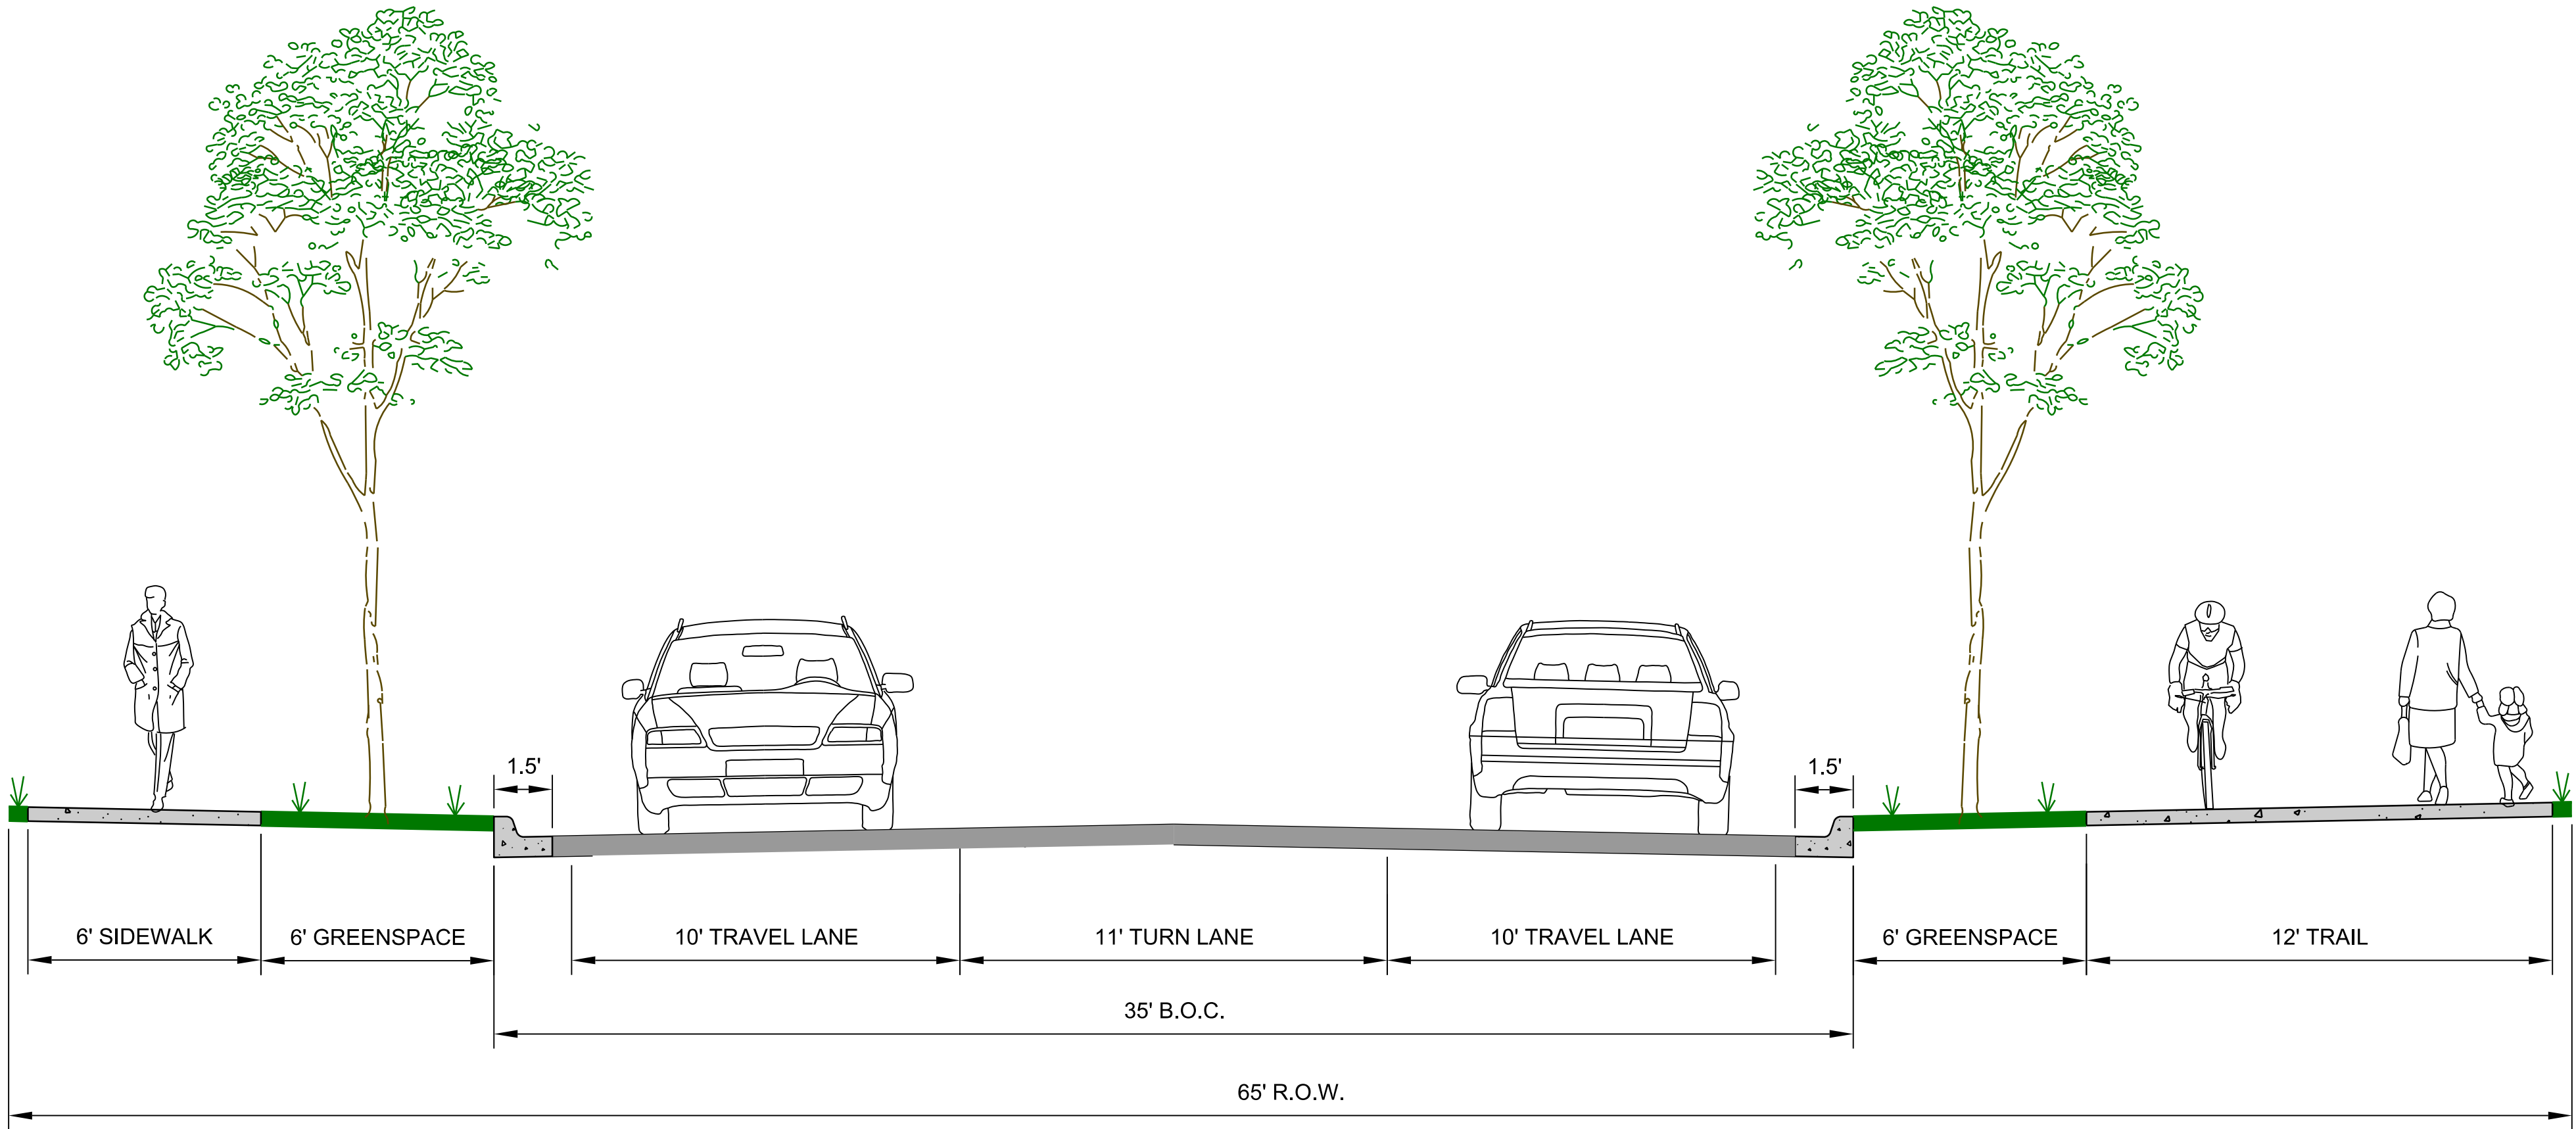





COLLECTOR (NO TRAIL)

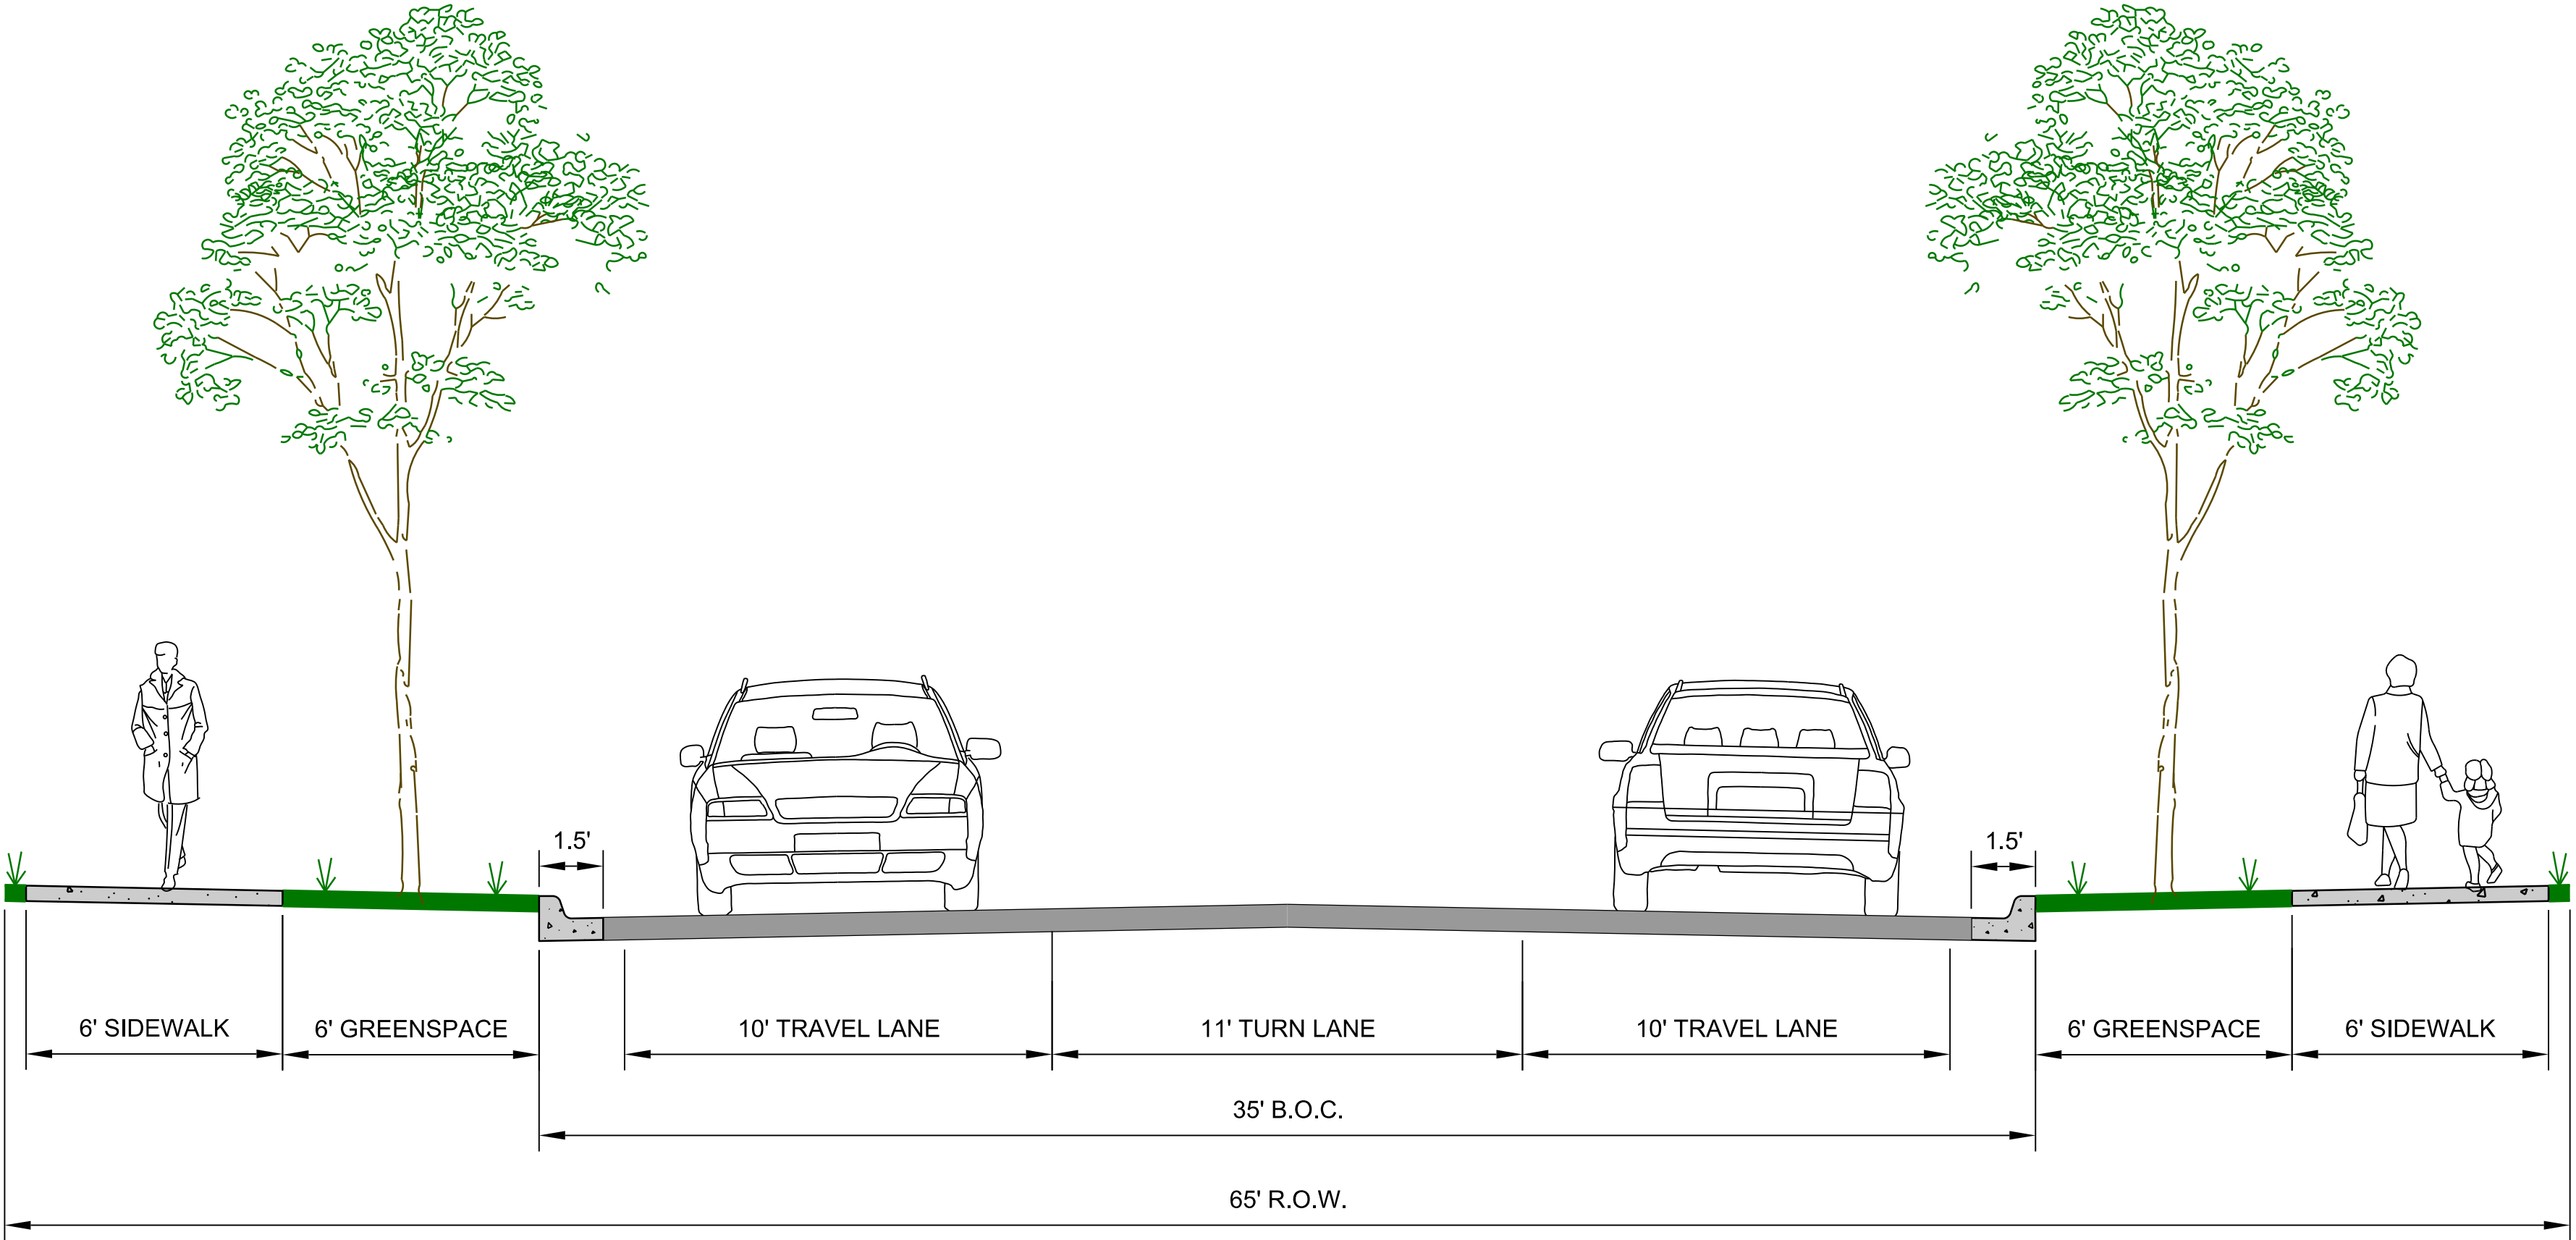


INDUSTRIAL COLLECTOR

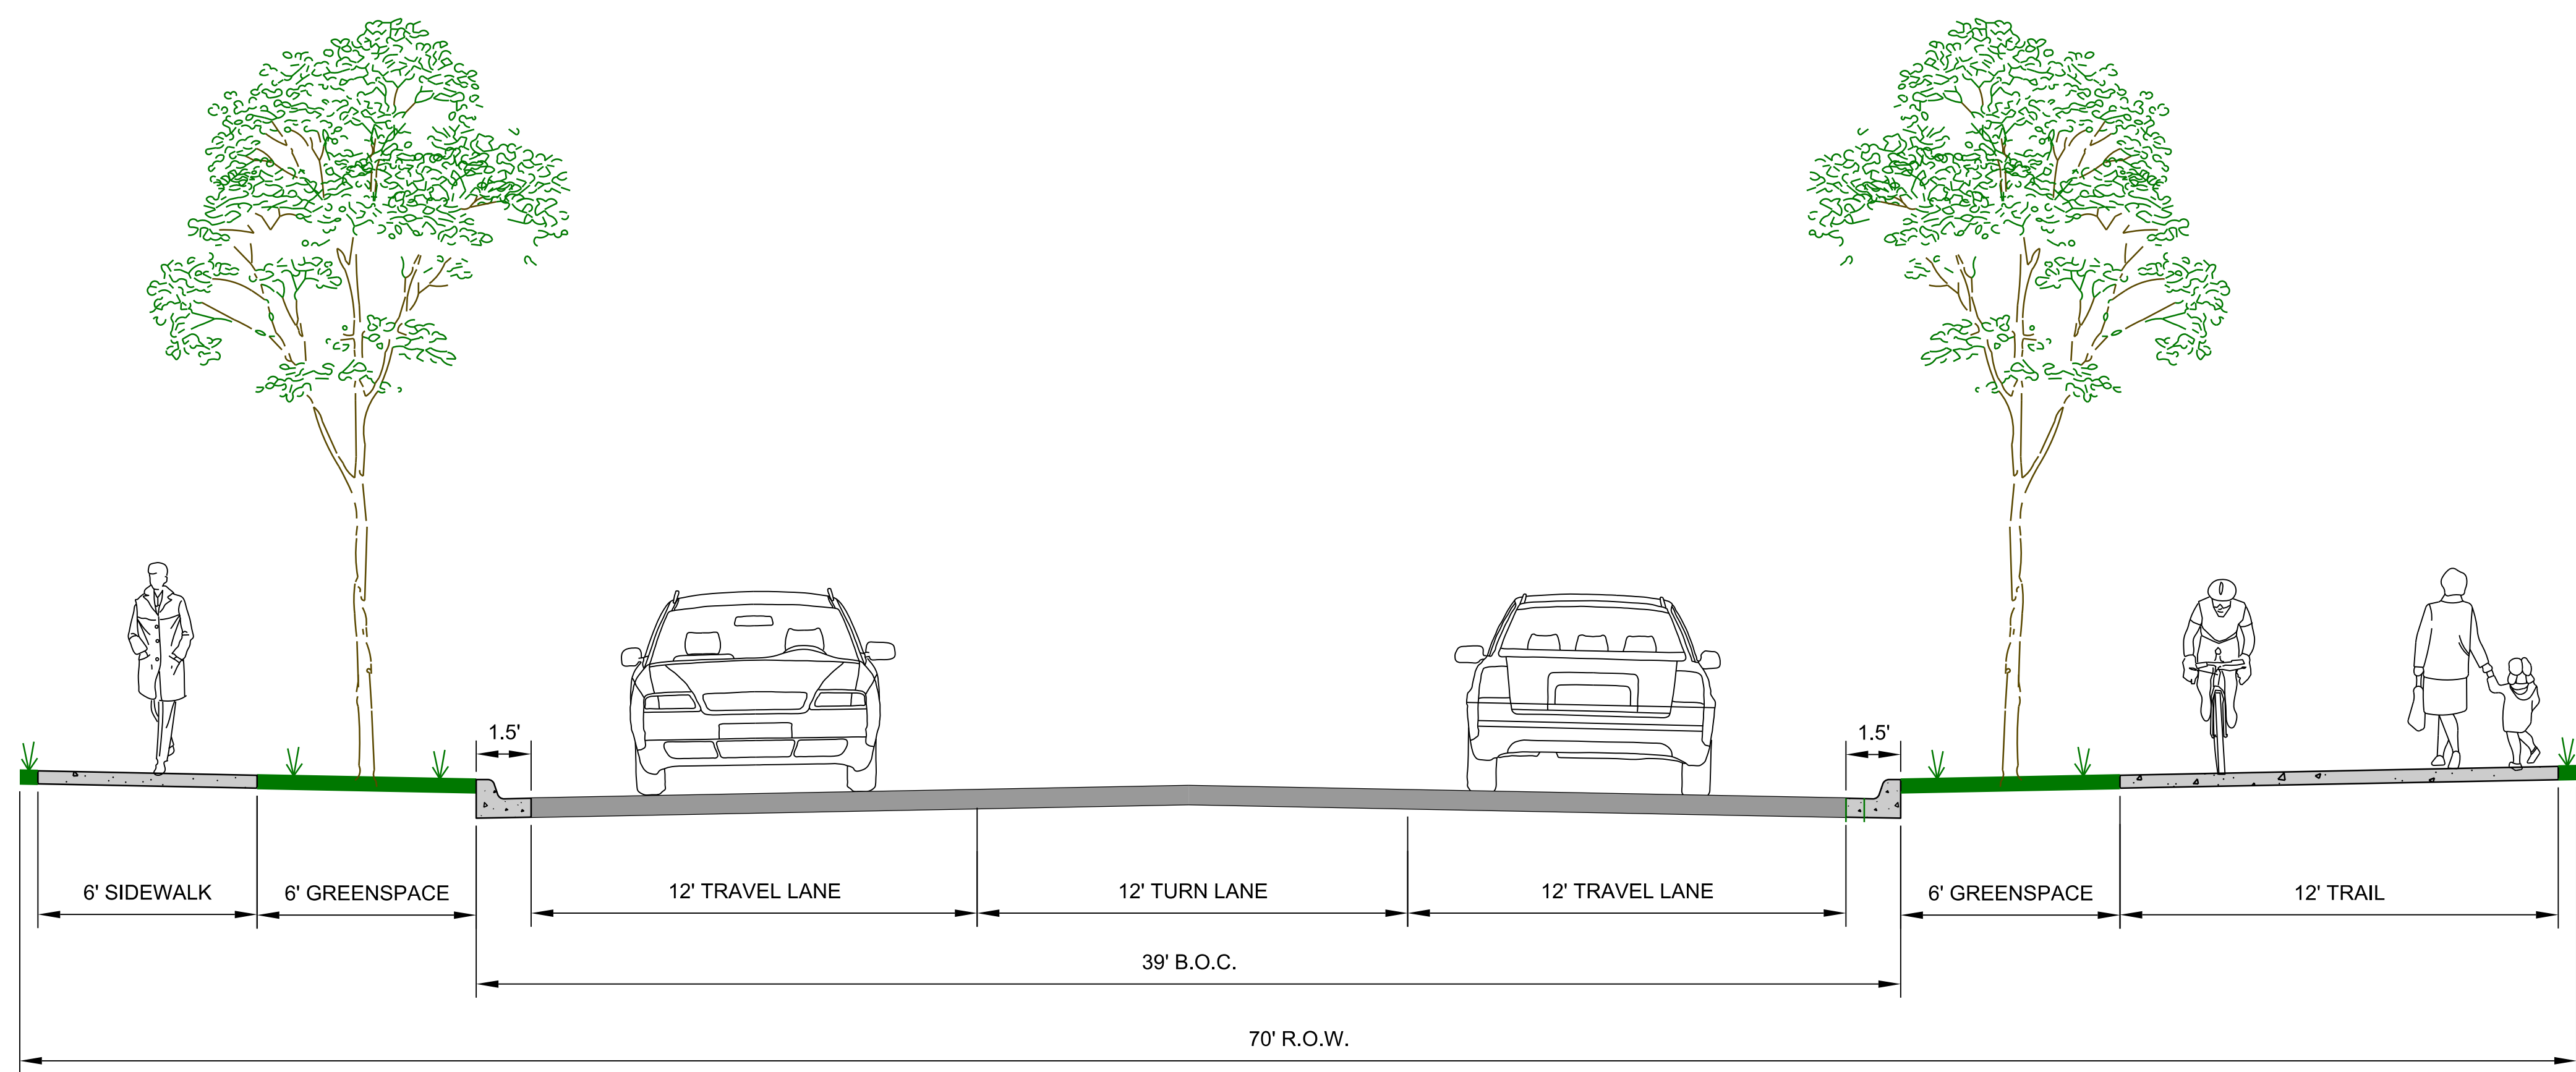

## PITTMAN STREET MINOR ARTERIAL

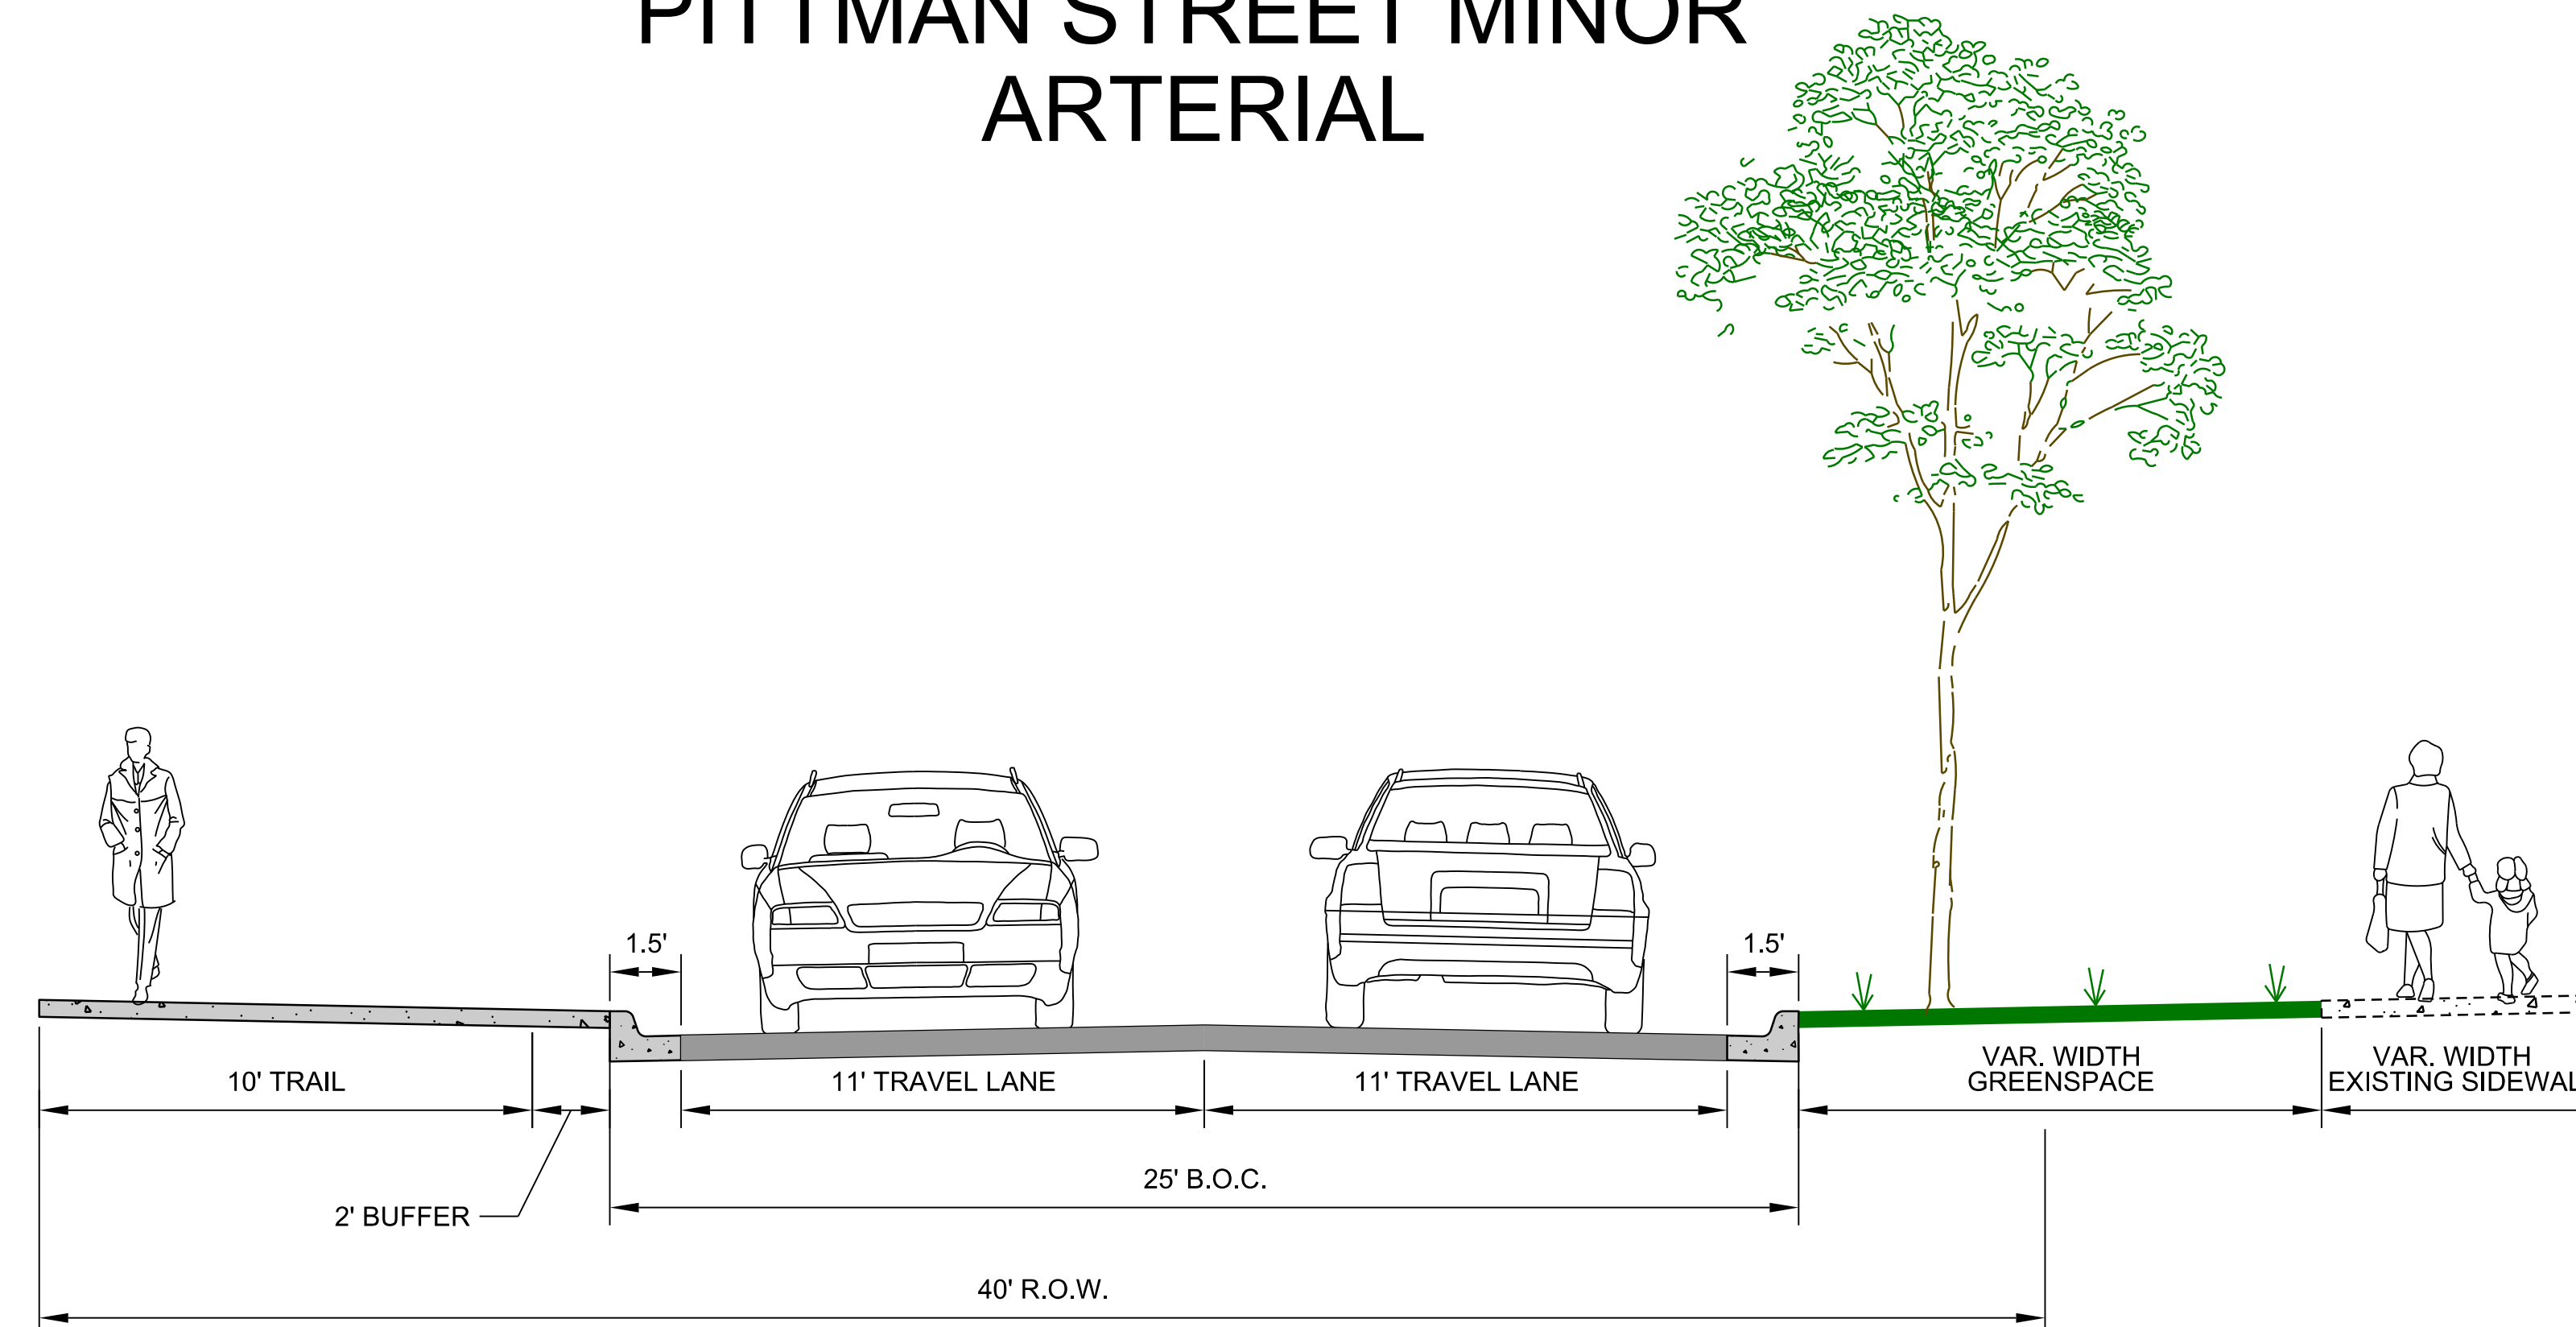

## DOUGLAS STREET MINOR ARTERIAL

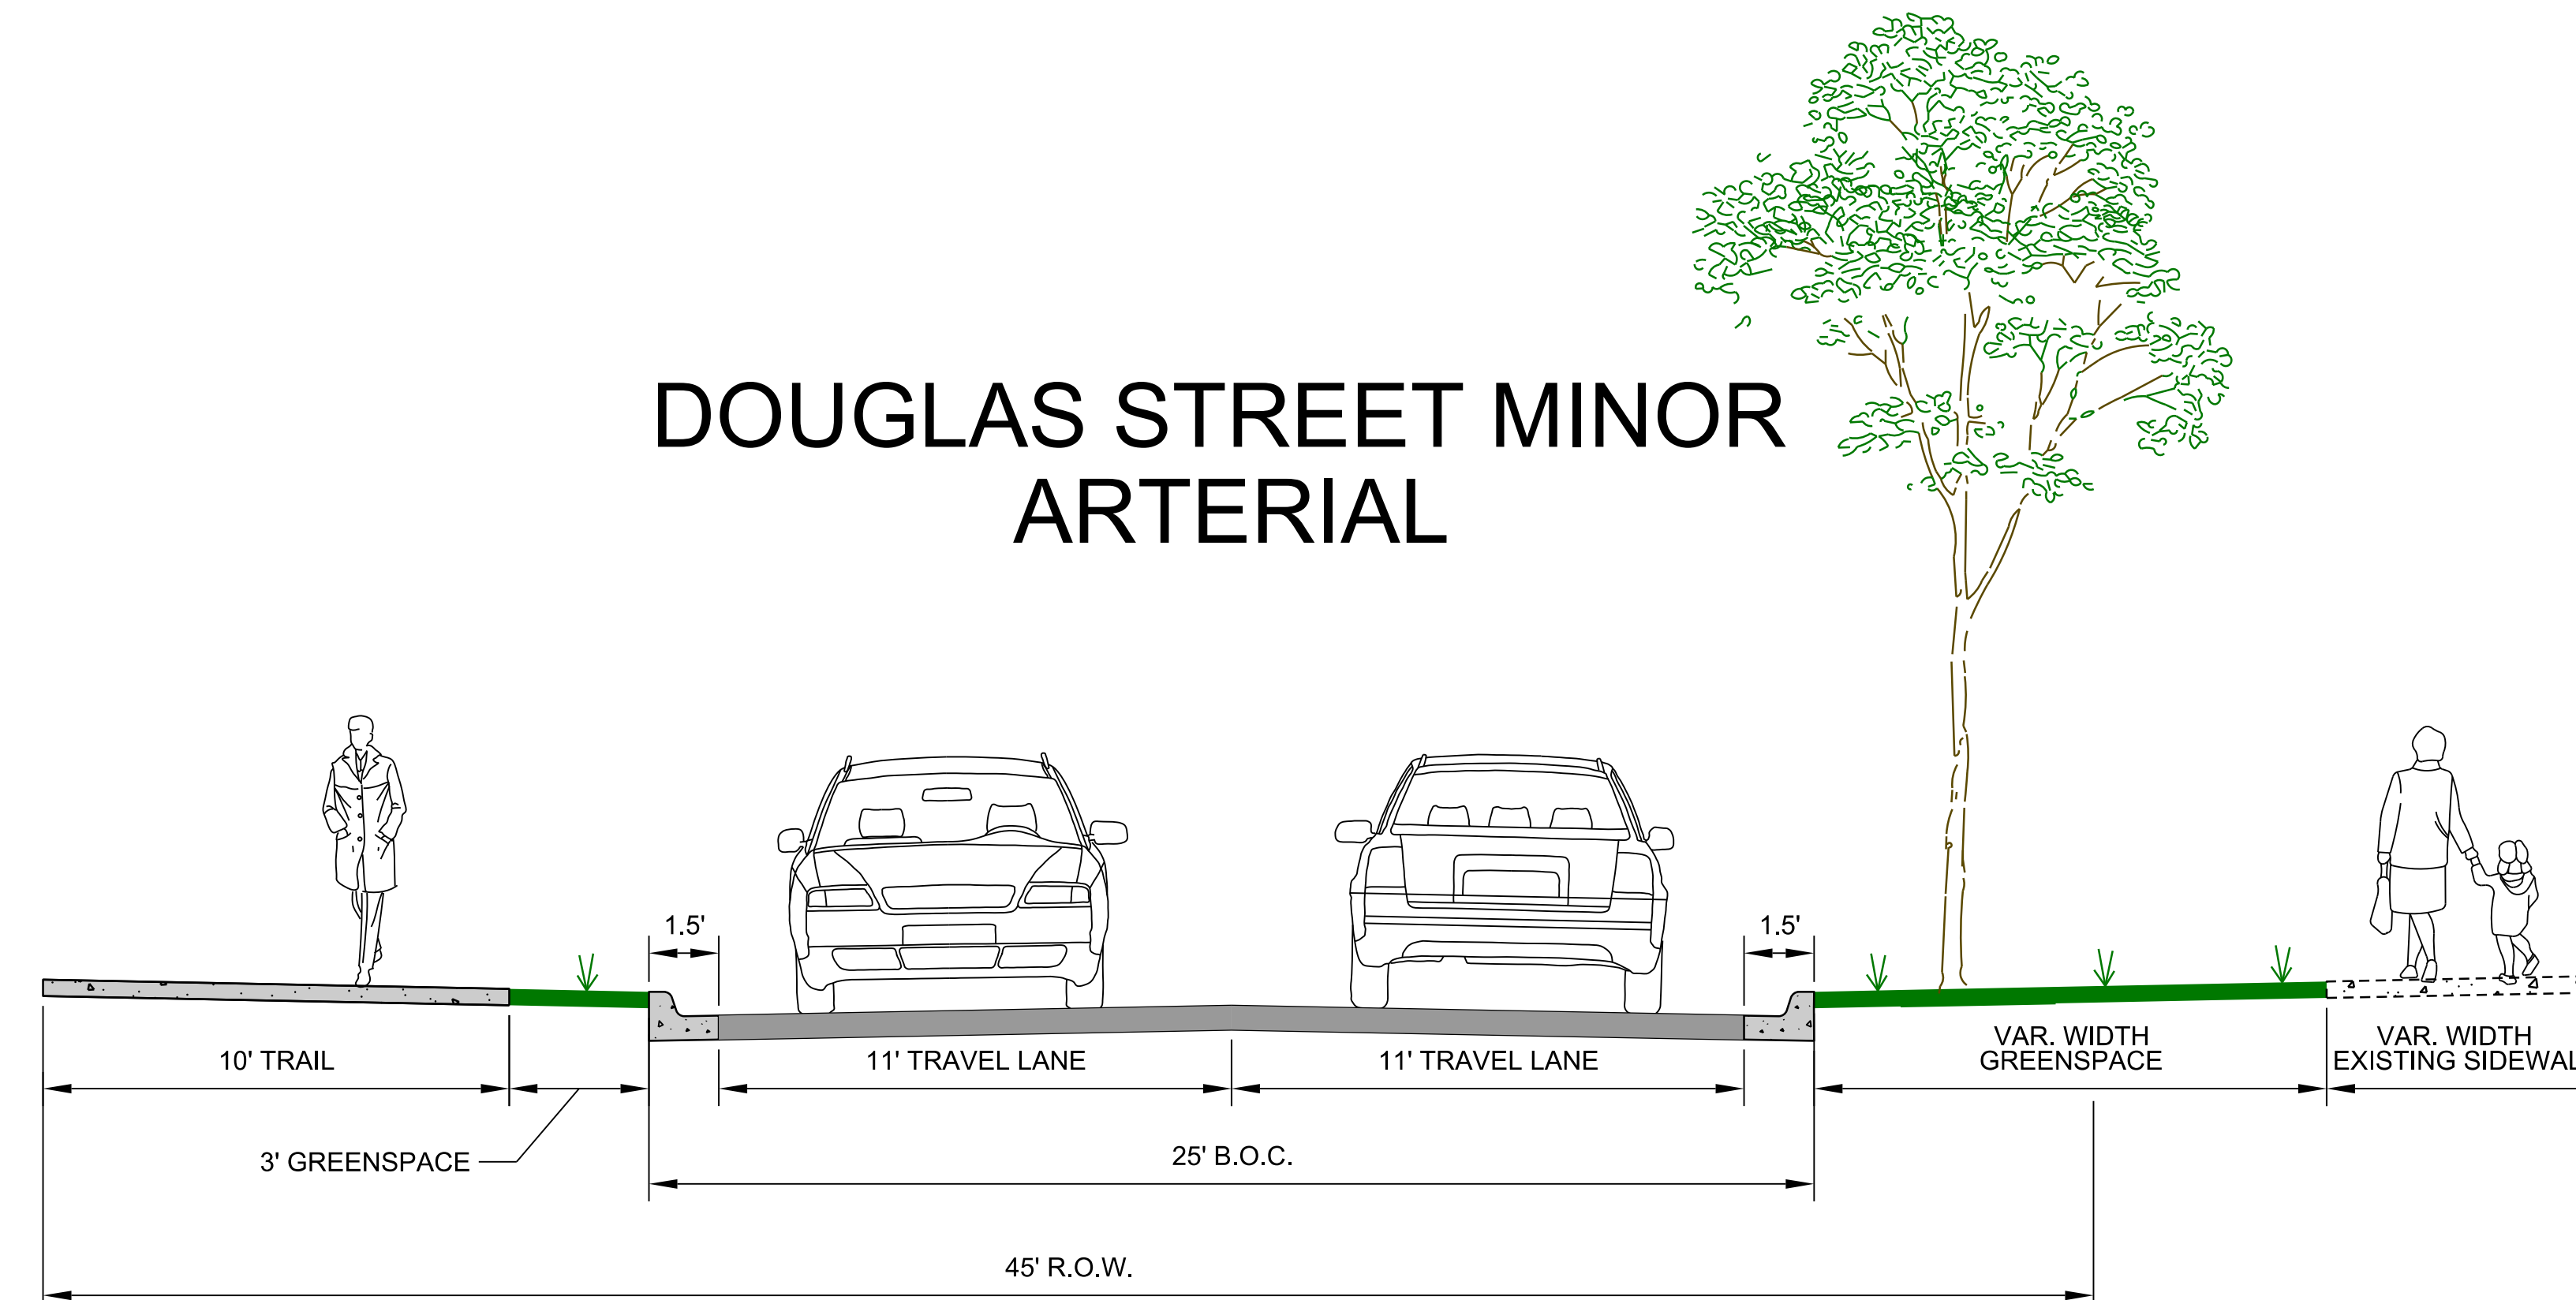


CITY OF PRAIRIE GROVE  
PRAIRIE GROVE, ARKANSAS  
ROADWAY TYPICAL SECTIONS

# ARTERIAL STREETS







WEST BUCHANAN STREET  
MINOR ARTERIAL

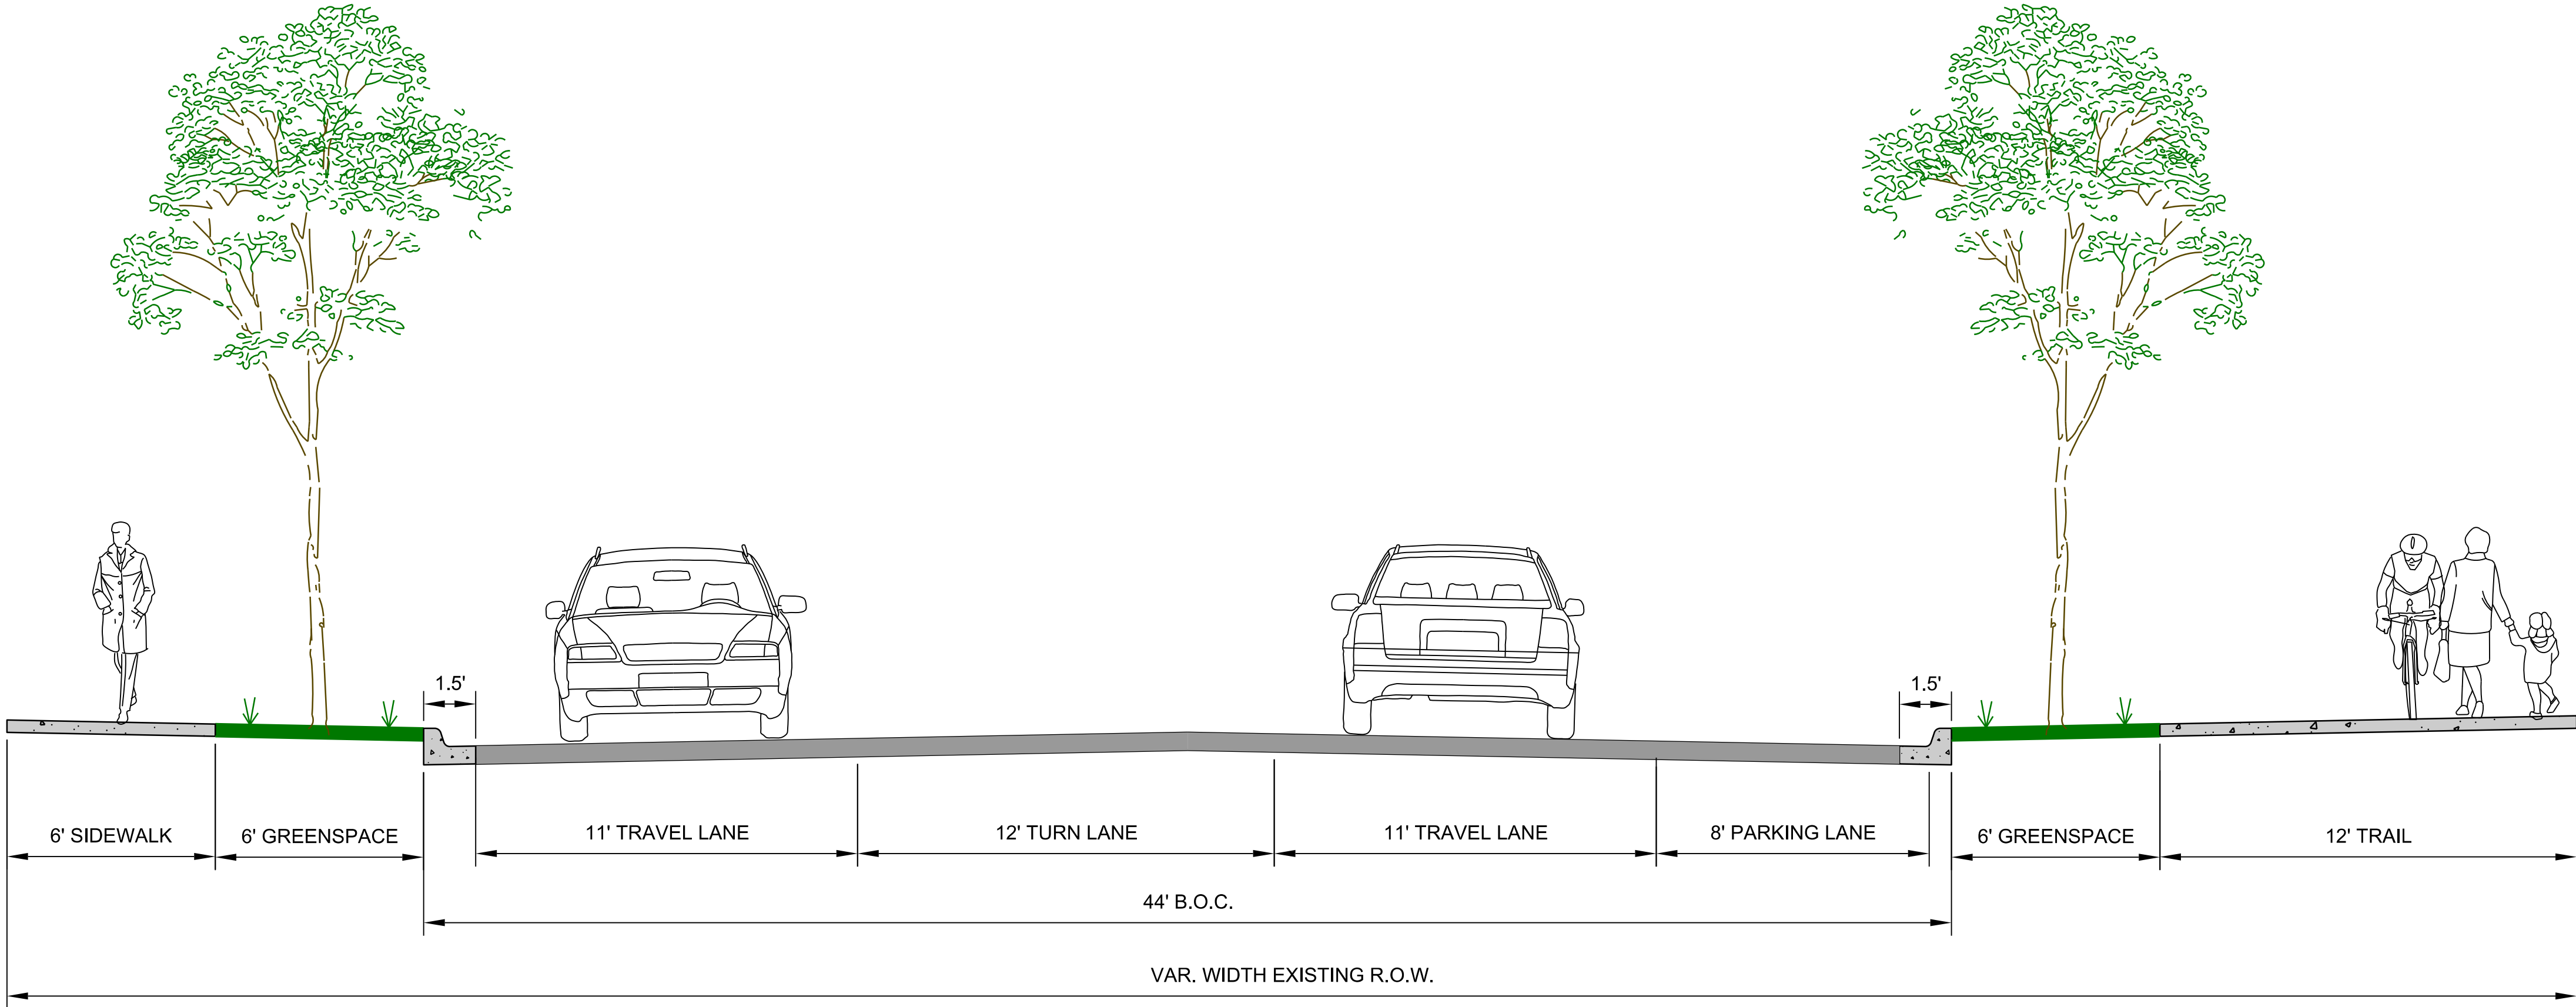

DOWNTOWN MINOR ARTERIAL

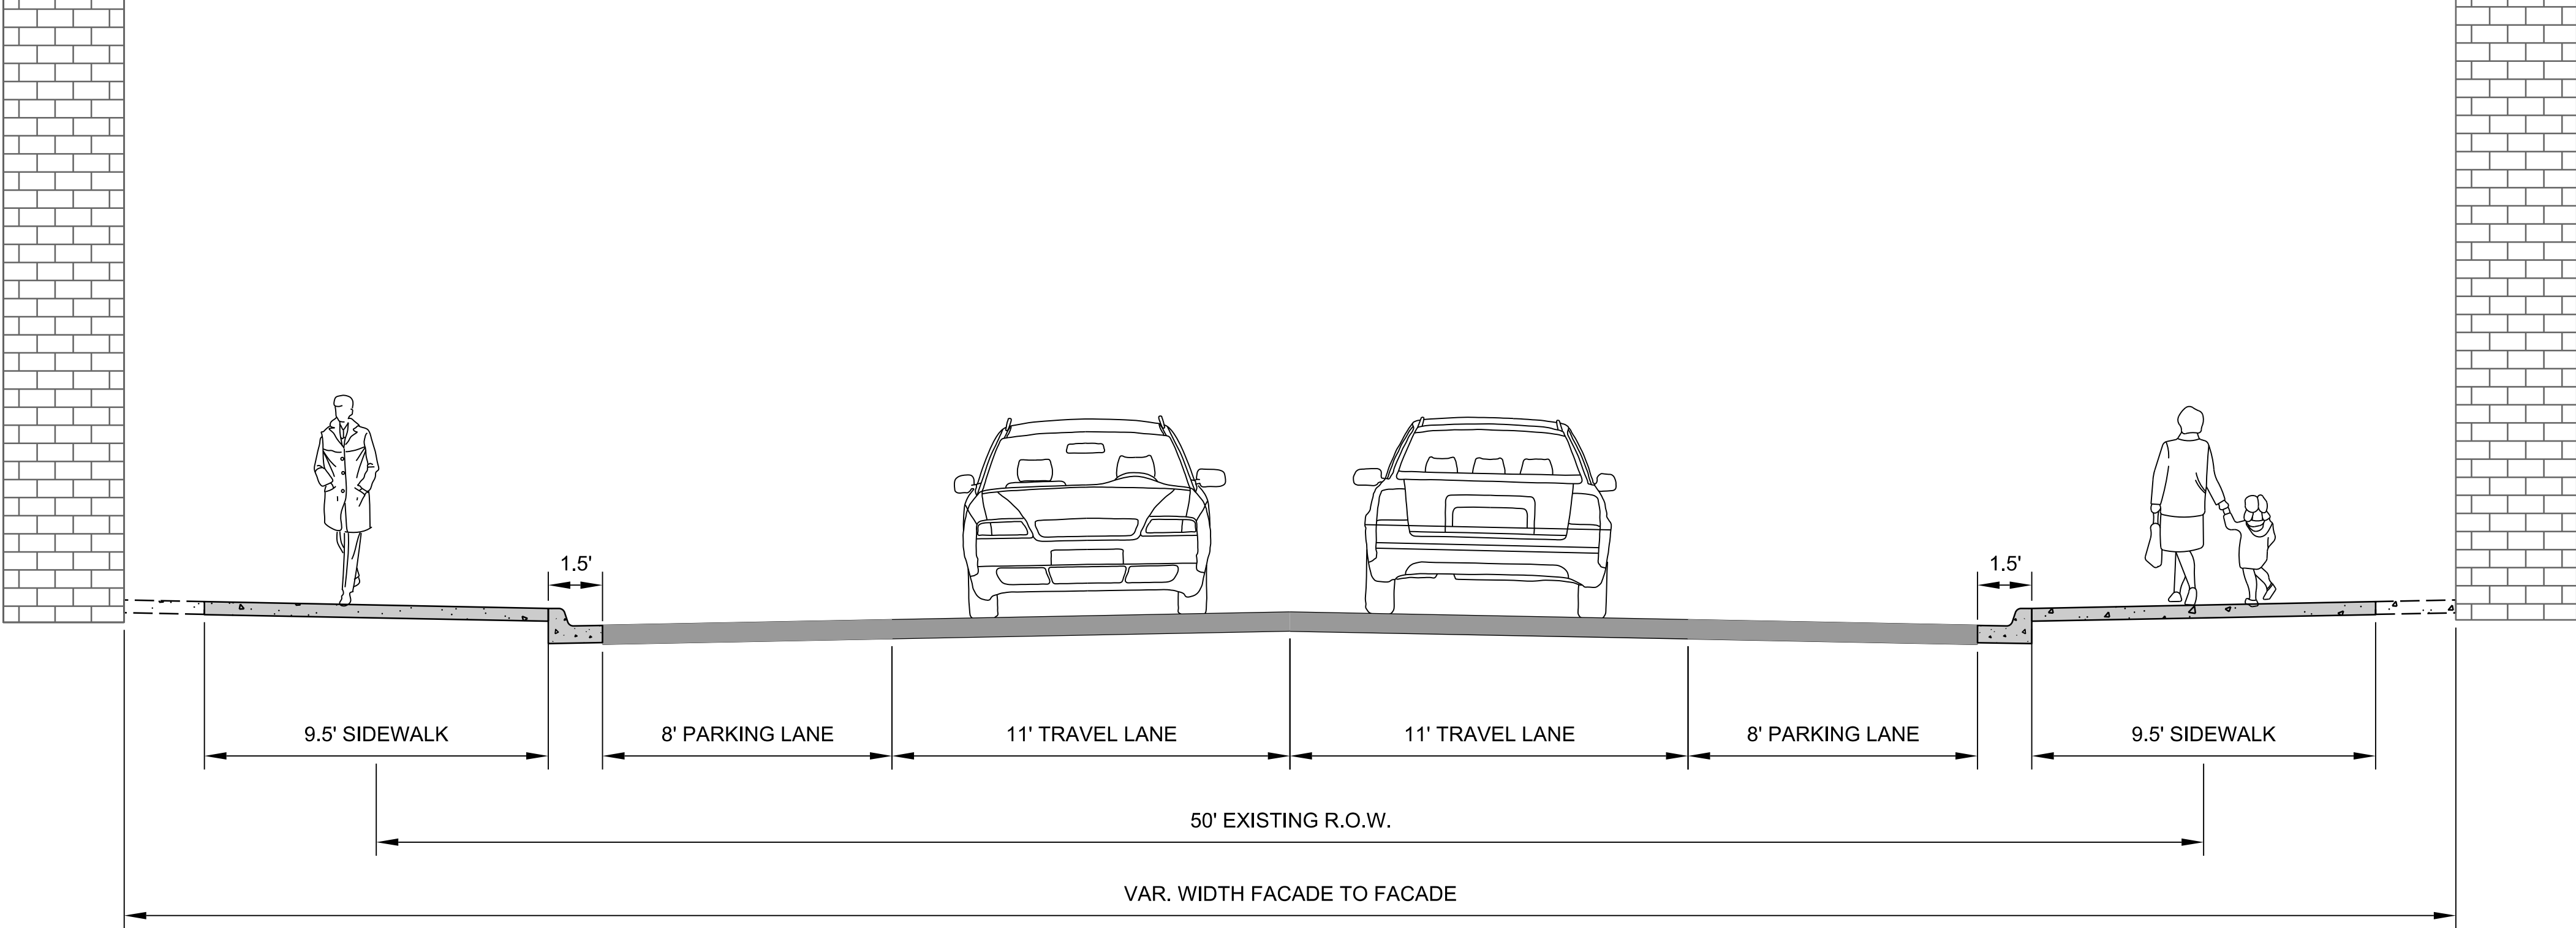


ALTERNATE 1

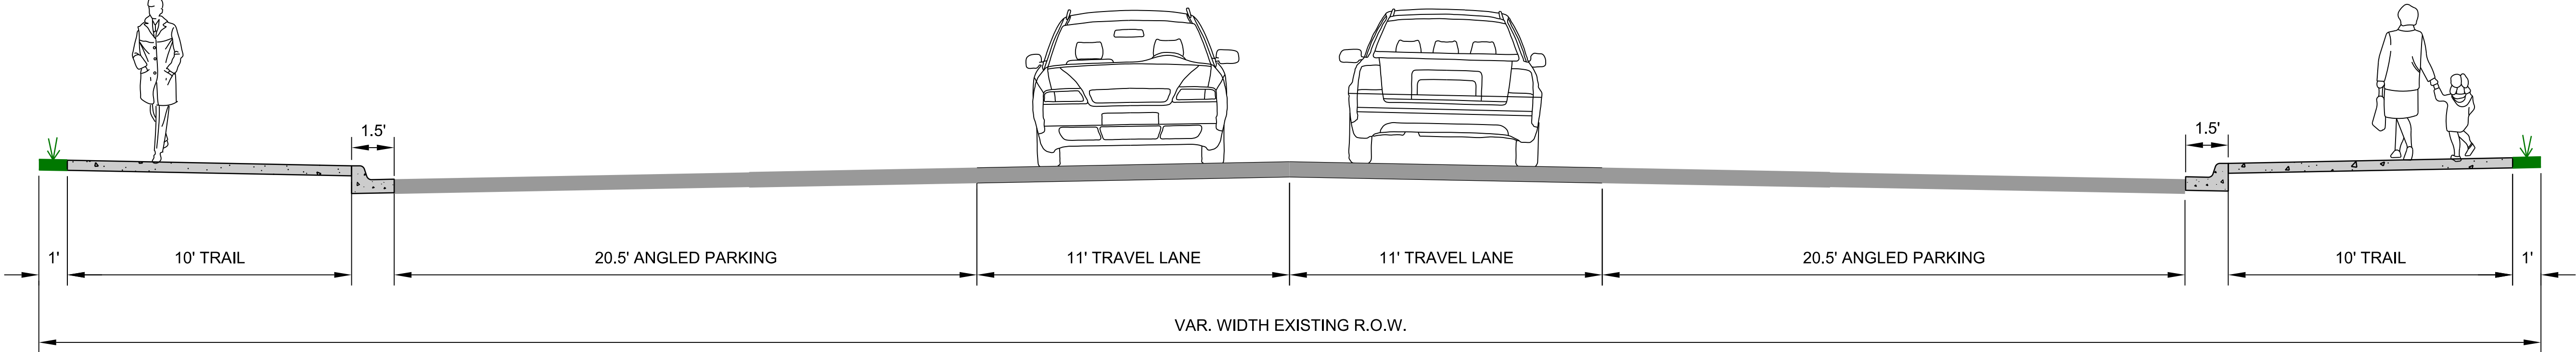

ALTERNATE 2

ILLINOIS CHAPEL ROAD /  
HIGHWAY 62 ARTERIAL

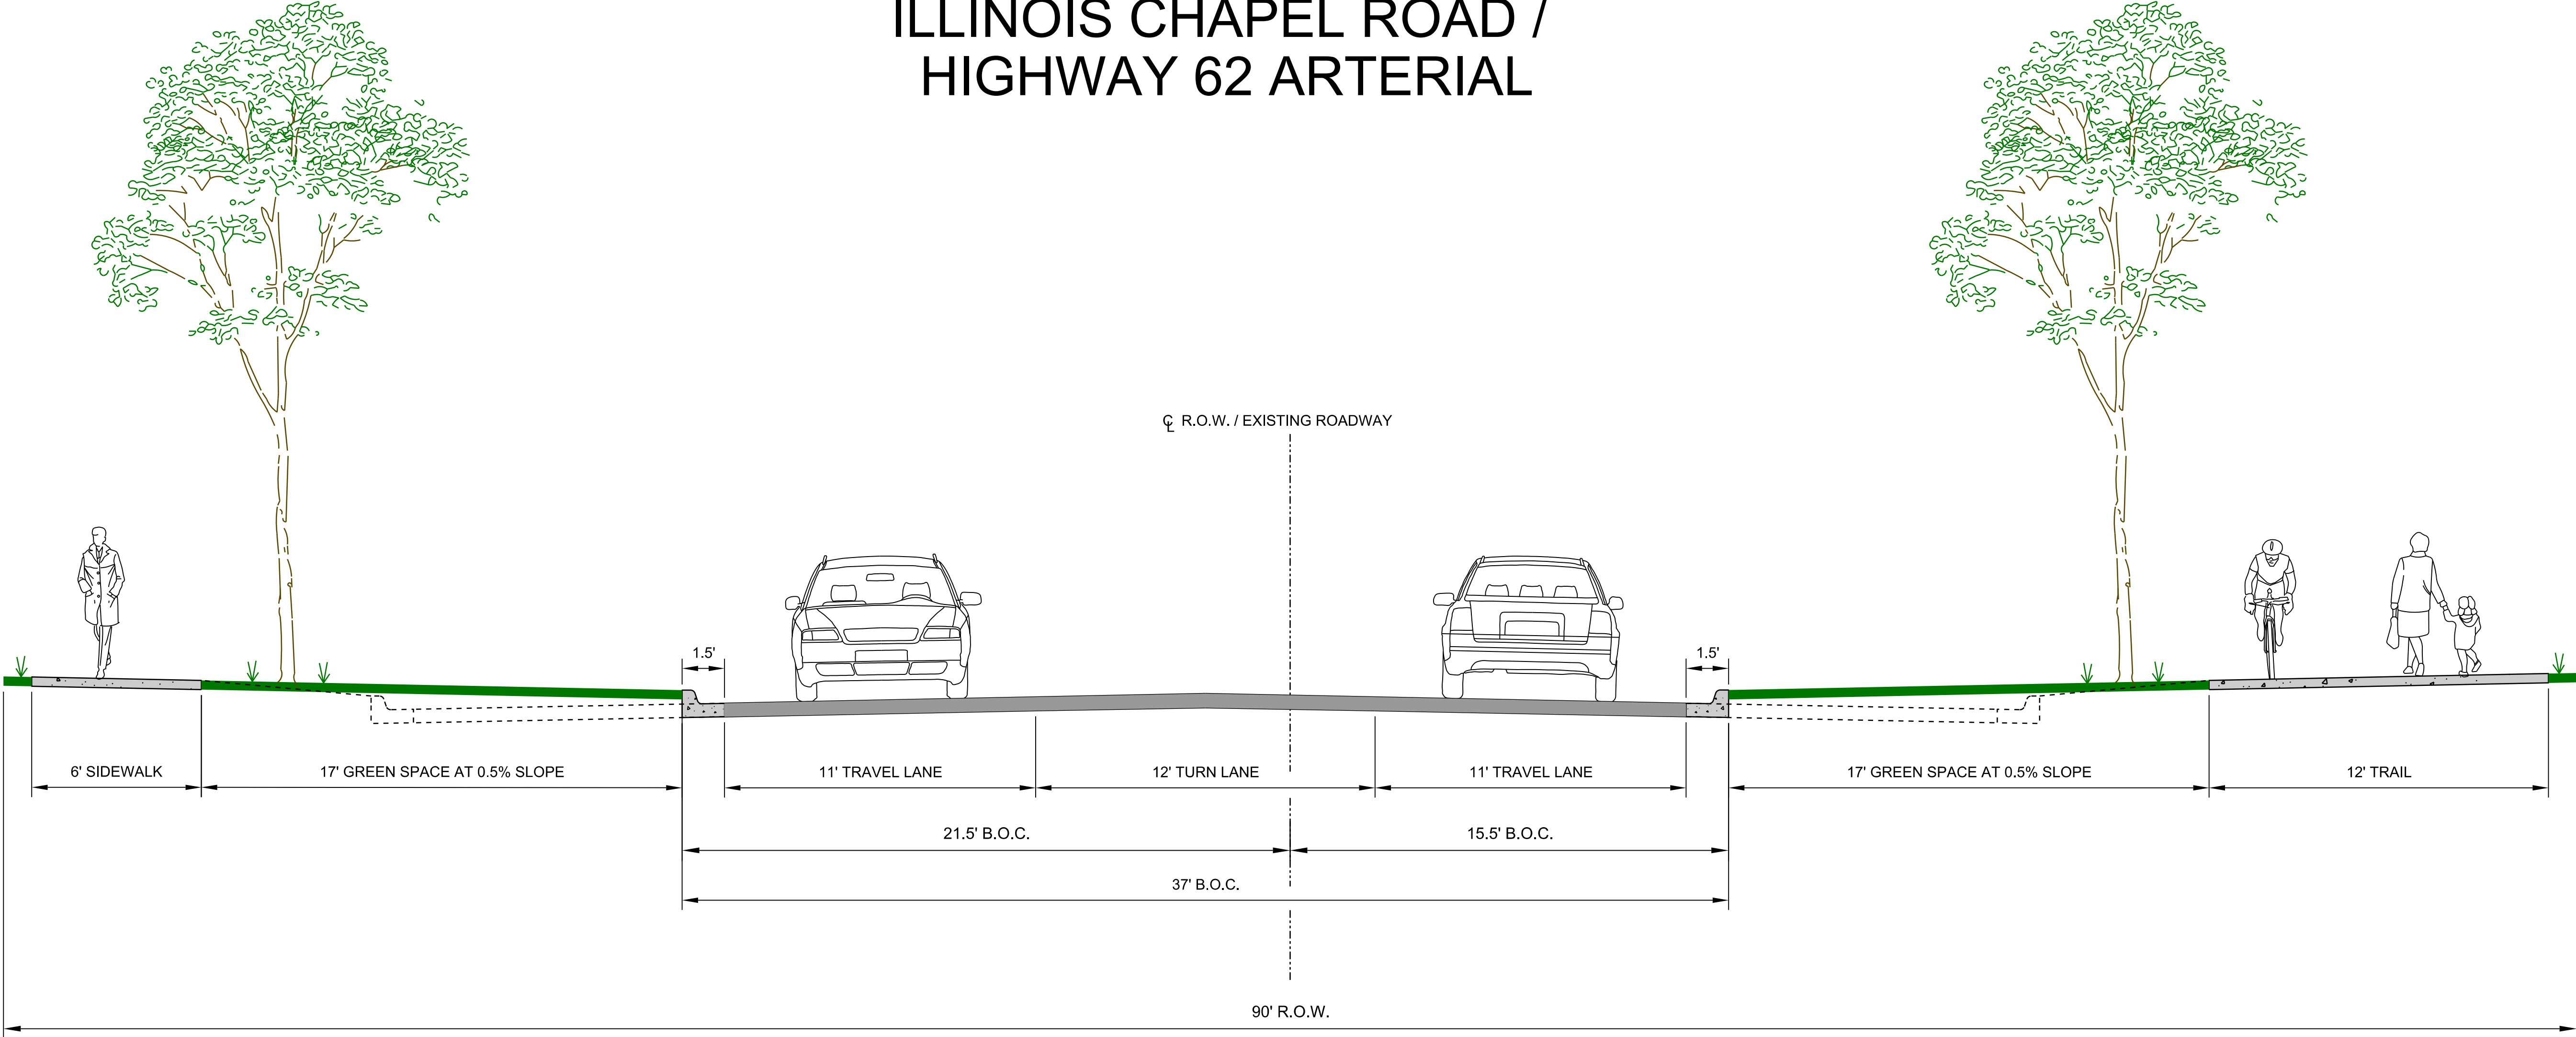

CITY OF PRAIRIE GROVE  
PRAIRIE GROVE, ARKANSAS  
ROADWAY TYPICAL SECTIONS

ARTERIAL STREETS

